




Component list & specification					
Drawing reference:	Part number:	Description	Qty.	Colour requirements:	Notes:
1	FH1145700-SD	Full height - 1145W x 700D x 2300H	1	White with white	Open back open side
2	BU6804-D	Base unit - 680W x 400D x 900H	1	White with white	LH
3	BU5005-D	Base unit - 500W x 500D x 900H	1	White with white	LH
4A	WKTOP	710W x 430D with 50mm upstand	1	White	Finished LH
4B	WKTOP	710W x 550D/310D with 50mm upstand	1	White	Finished LH - Upstand only in centre
5	BLUEP	Base unit end panel	2	White with white	
6	INFILL	Infill panel	3	White with white	
7	WU4001370-D	Wall unit - 400W x 300D x 1370H	2	White with white	1 x RH, 1 x LH - 3 x adjustable shelves
8	WU1040400	Wall unit - 1040W x 300D x 400H - Open fronted	1	White with white	1 x shelf
Room to be cleared prior to installation.					
Cabinets to be fitted on adjustable feet and a continuous plinth is to be scribed to fit on site.					
End panels to be supplied in oversized and cut to suit on site.					

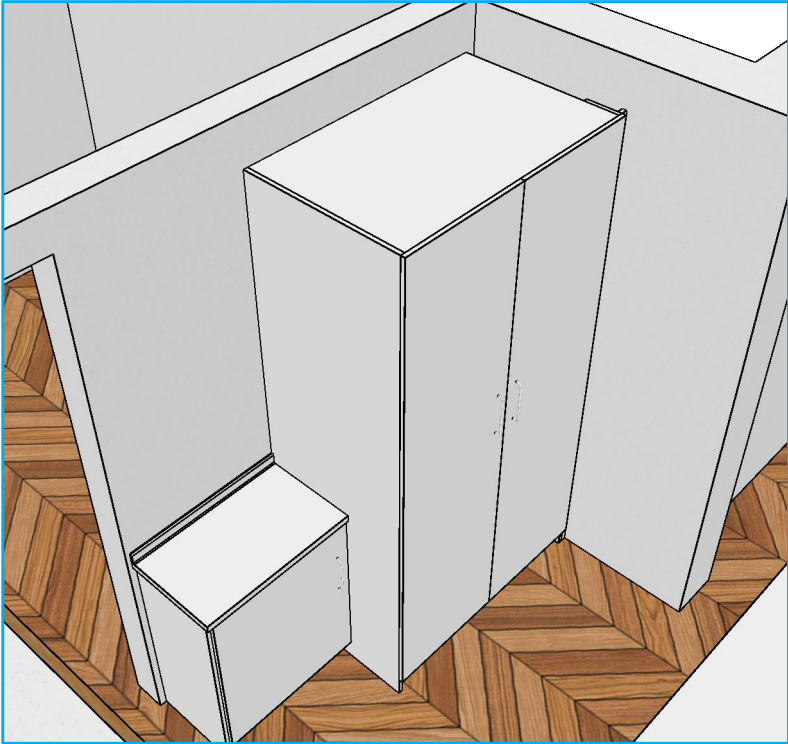


3D view 1

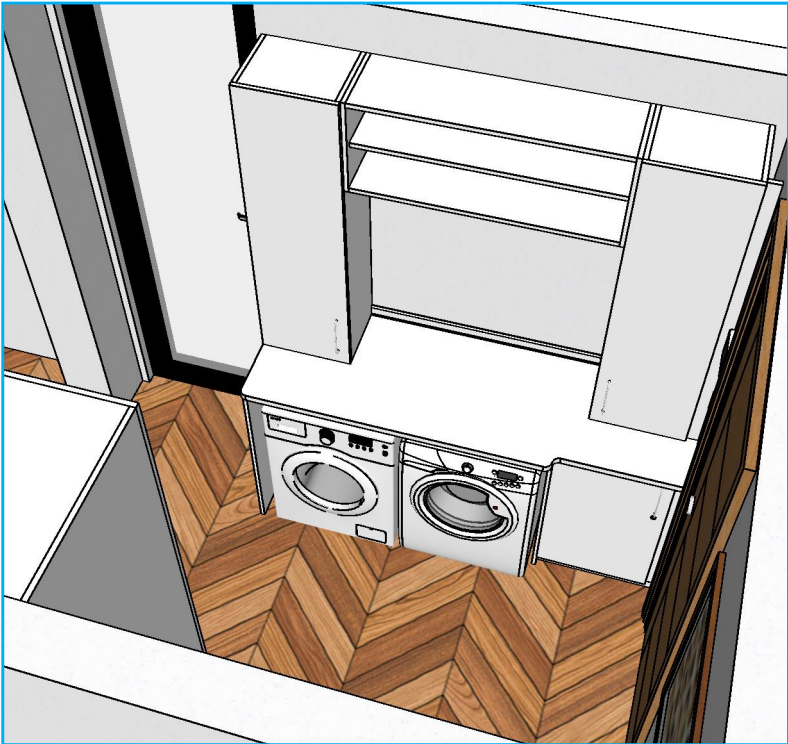

3D view 2

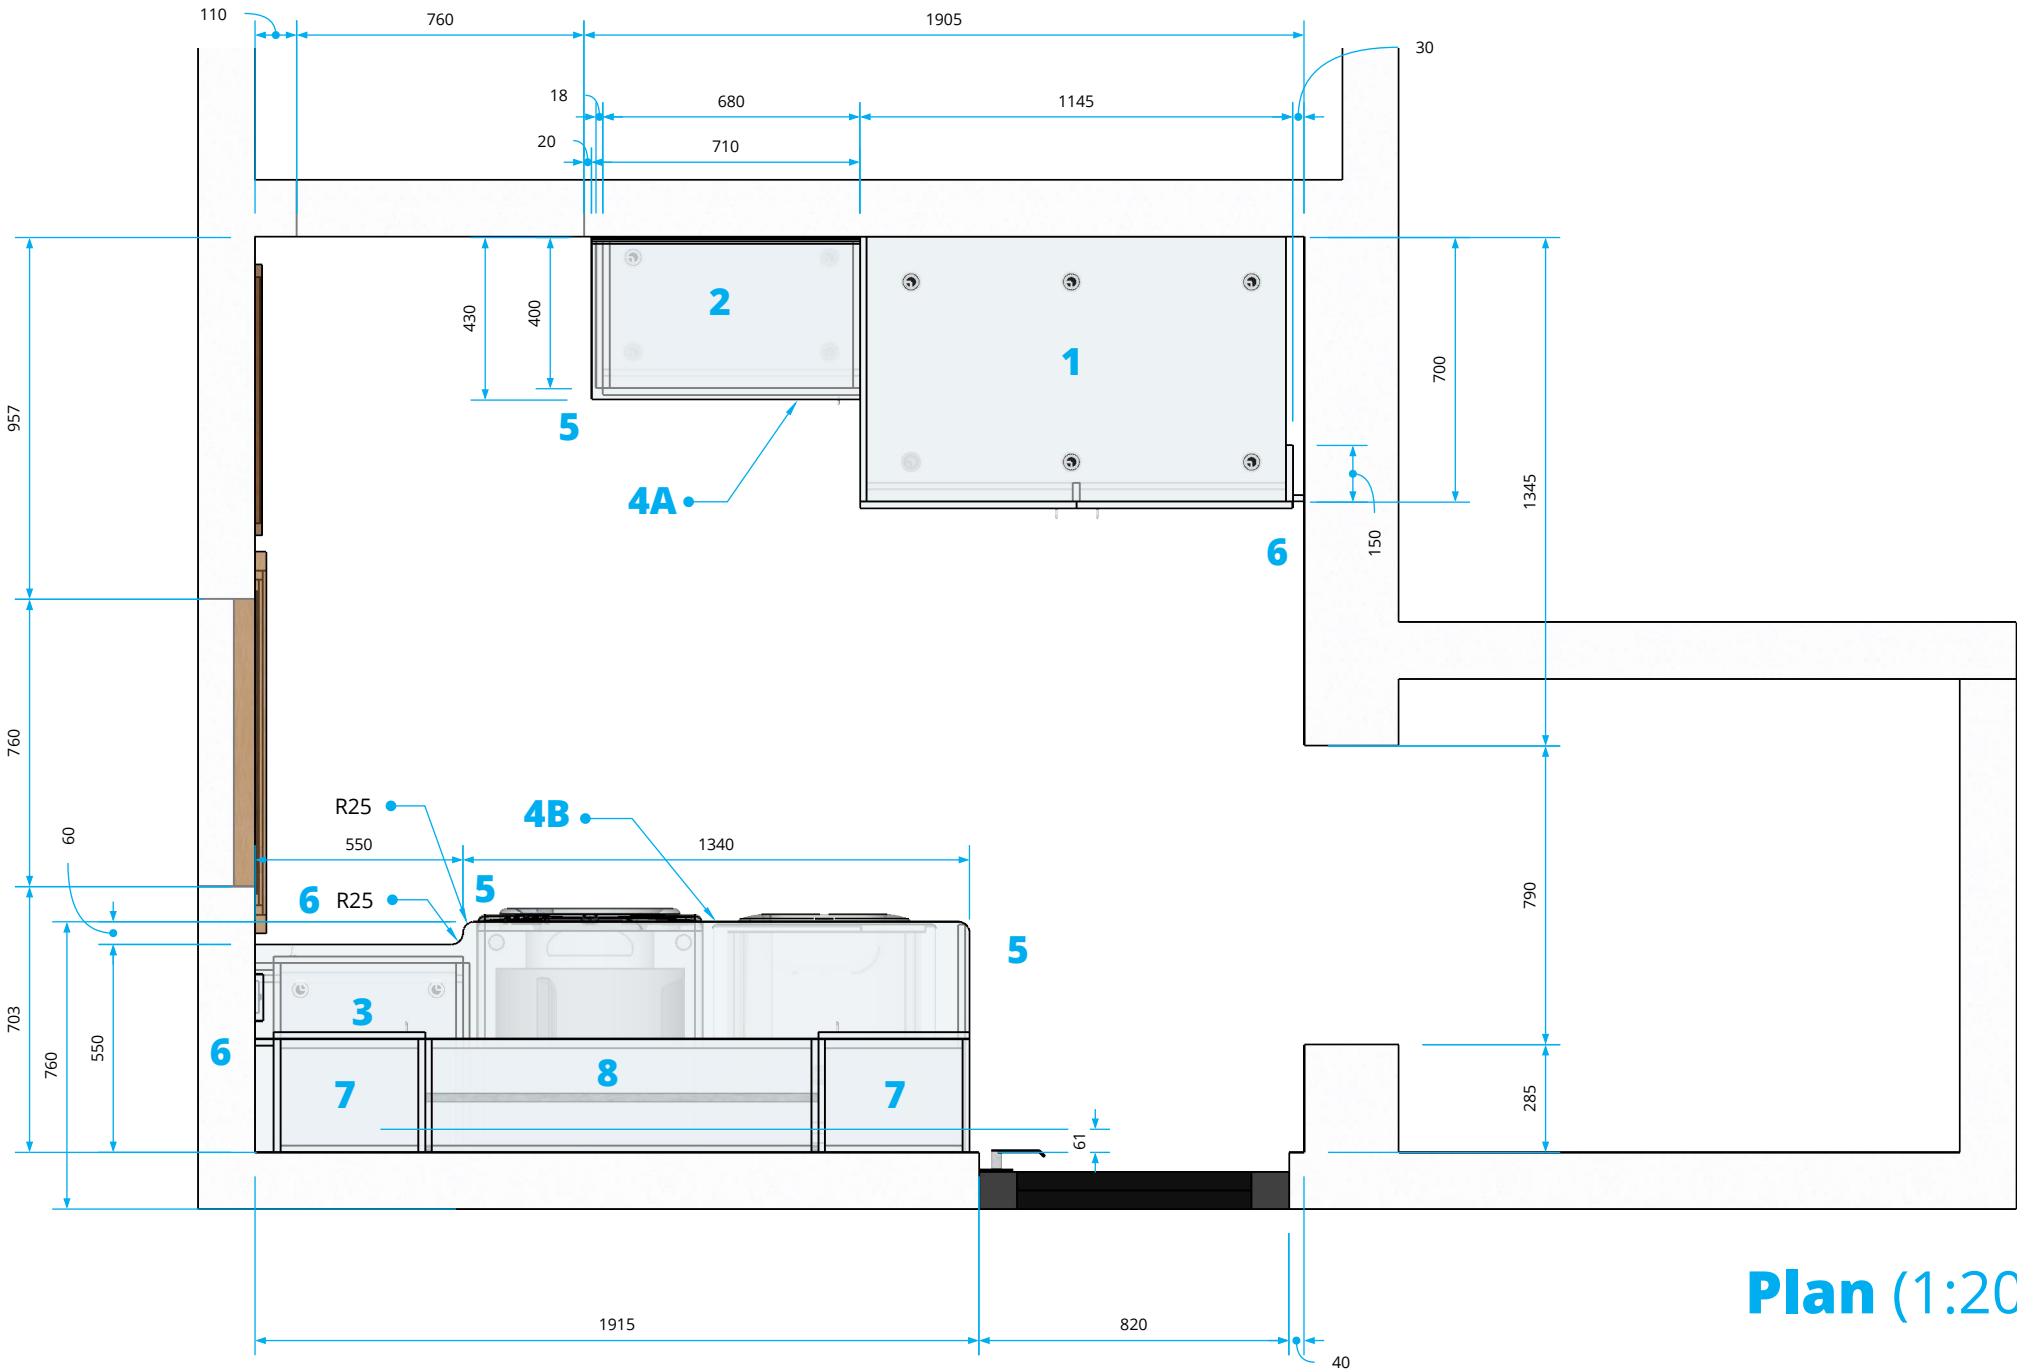


Plan (1:20)


Drawing / room name:		Drawing no:		Issue / version no:		Date:	
Boiler		MS		6		30-10-20	
 <div>Medspace Solutions</div> <div>Medspace Solutions Ltd. Unit 38, Hither Green Industrial Estate, Clevedon, BS21 6XU 01275 394959 sales@medspacesolutions.co.uk</div>		Drawing author:		Contact:			
		Steve Caira steve.caira@medspacesolutions.co.uk					
		Checked by:		Scale:		Sheet no:	
		NOT CHECKED		1:20 / 1:50 @ A3		1 of 5	

Component list & specification				
Drawing reference:	Part number:	Description	Qty.	Notes:
1	FH1145700-SD	Full height - 1145W x 700D x 2300H	1	White with white
2	BU6804-D	Base unit - 680W x 400D x 900H	1	White with white
3	BU5005-D	Base unit - 500W x 500D x 900H	1	White with white
4A	WKTOP	710W x 430D with 50mm upstand	1	White
4B	WKTOP	710W x 550D/310D with 50mm upstand	1	White
5	BU6804-D	Base unit end panel	2	White with white
6	INFILL	Infill panel	3	White with white
7	WU4001370-D	Wall unit - 400W x 300D x 1370H	2	White with white
8	WU1040400	Wall unit - 1040W x 300D x 400H - Open fronted	1	White with white

Room to be cleared prior to installation.  
Cabinets to be fitted on adjustable feet and a continuous plinth is to be scribed to fit on site.  
End panels to be supplied in oversized and cut to suit on site.

Elevation 1 (1:50)

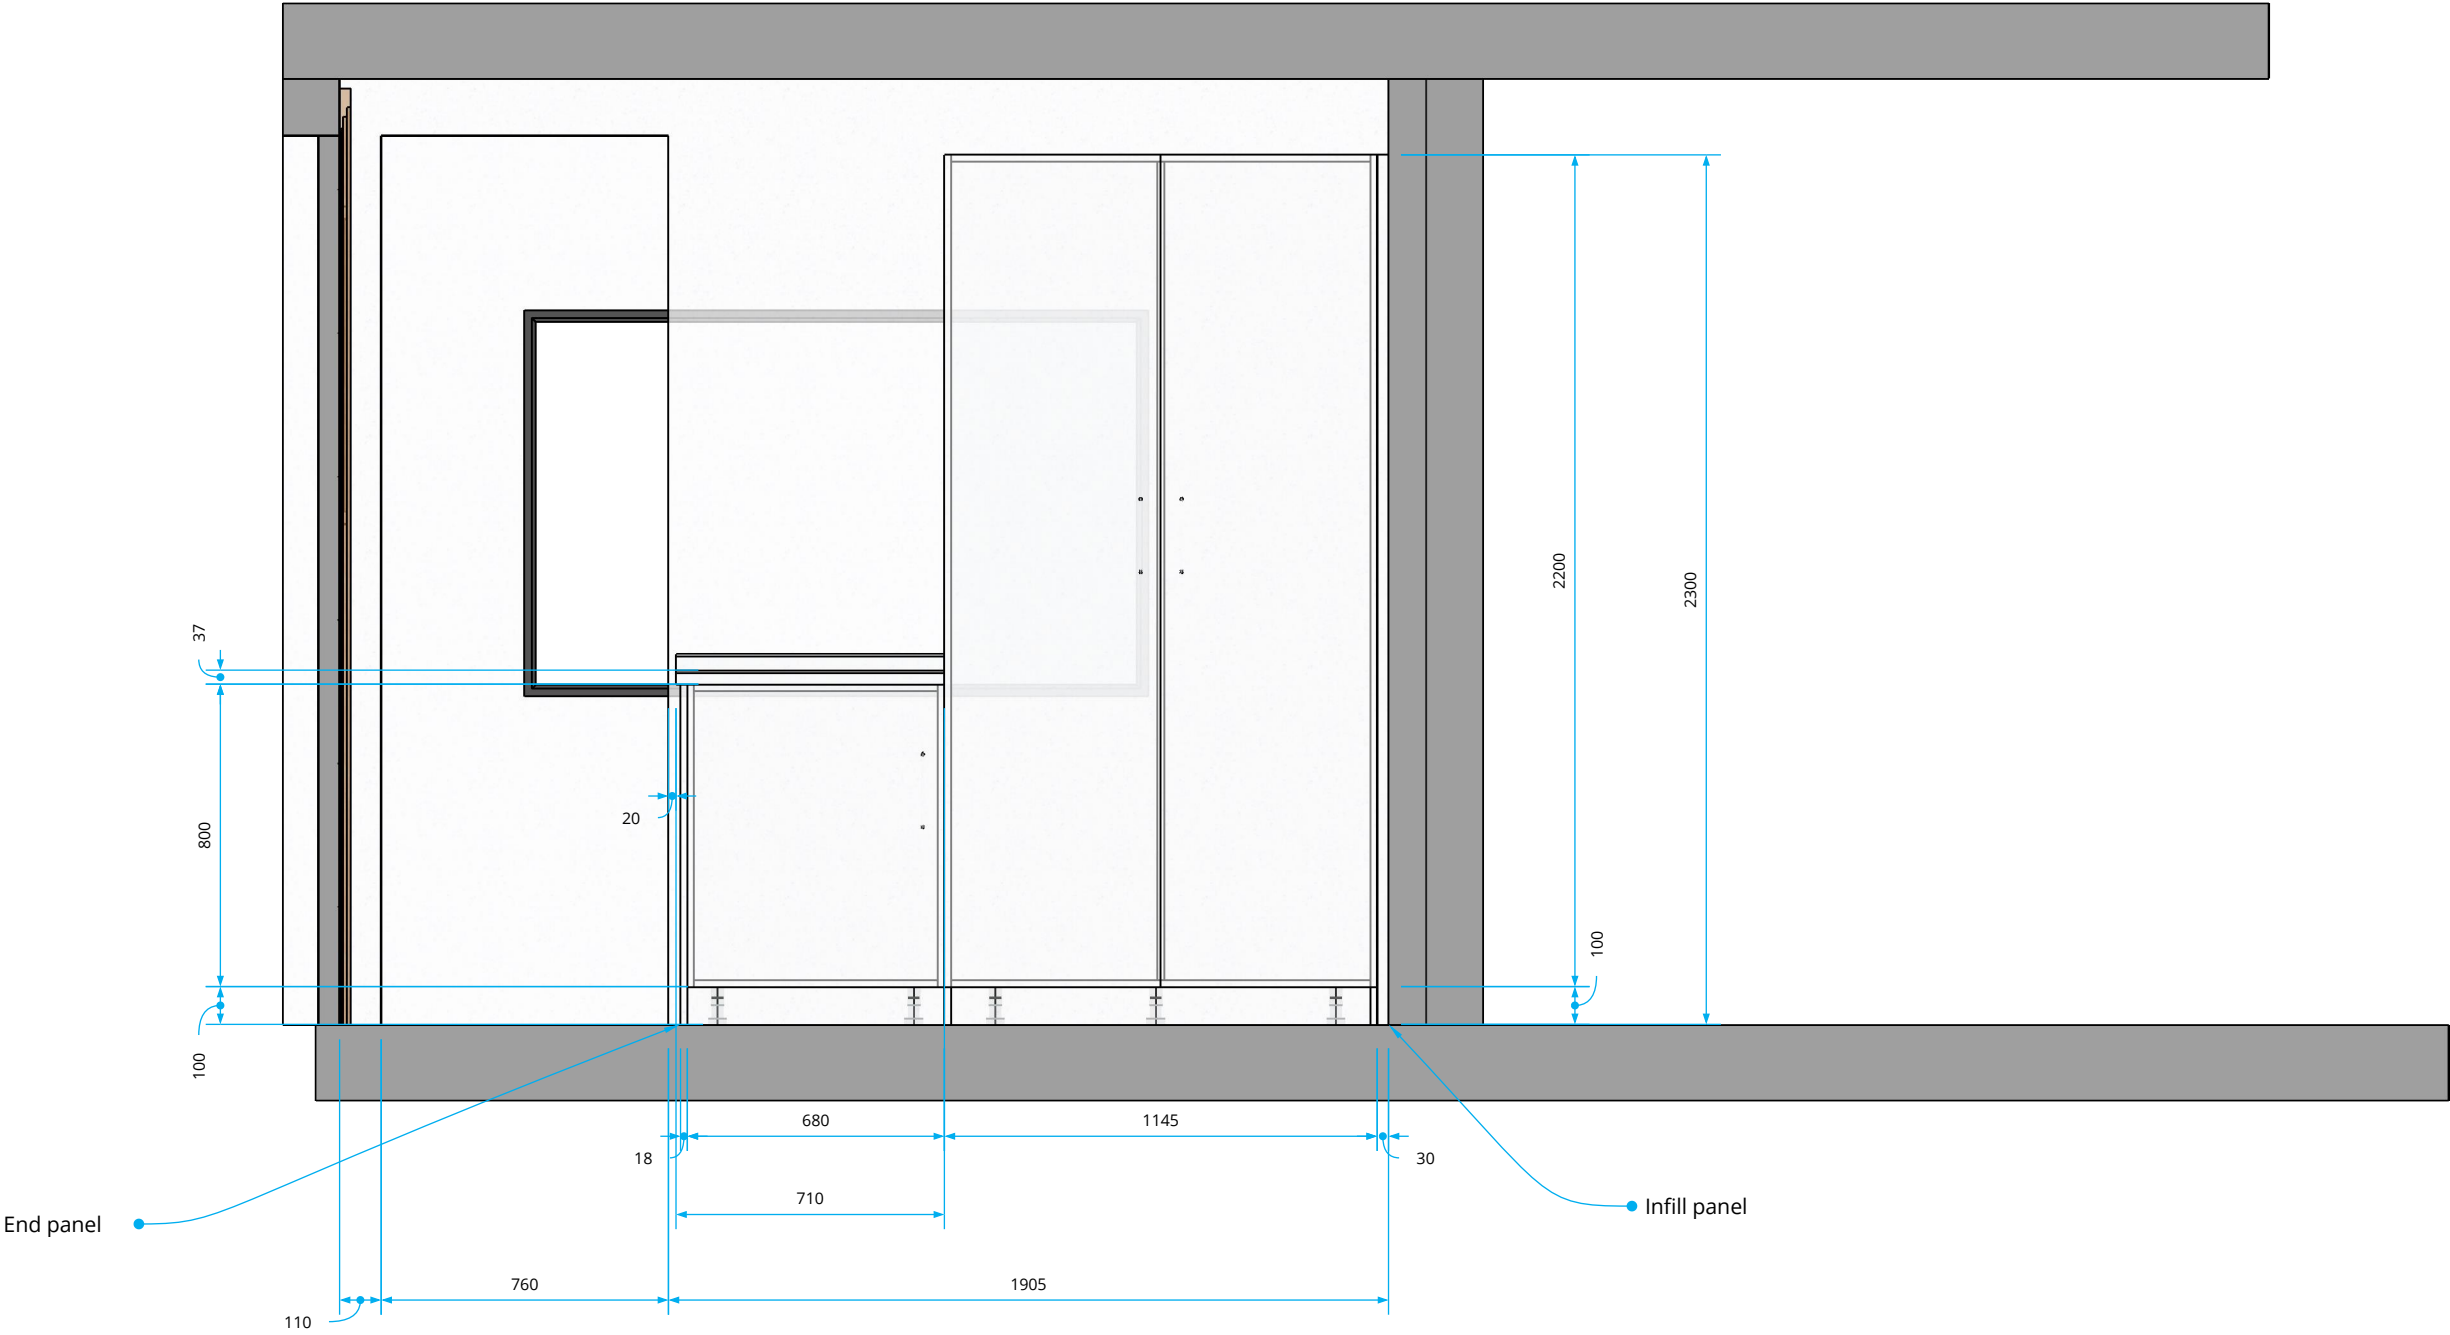

Drawing / room name:		Drawing no:		Issue / version no:		Date:	
Boiler		MS		6		30-10-20	
 <div>Medspace Solutions Ltd. Unit 38, Hither Green Industrial Estate, Clevedon, BS21 6XU 01275 394959 sales@medspacesolutions.co.uk</div>		Drawing author:		Contact:			
		Steve Caira steve.caira@medspacesolutions.co.uk					
		Checked by:		Scale:		Sheet no:	
		NOT CHECKED		1:20 / 1:50 @ A3		2 of 5	

Room to be cleared prior to installation.  
Cabinets to be fitted on adjustable feet and a continuous plinth is to be scribed to fit on site.  
End panels to be supplied in oversized and cut to suit on site.


[illegible]

**Medspace Solutions Ltd.**  
Unit 38, Hither Green Industrial Estate,  
Clevedon, BS21 6XU  
**01275 394959**  
sales@medspacesolutions.co.uk

Component list & specification				
Drawing reference:	Part number:	Description	Qty.	Notes:
1	FH1145700-SD	Full height - 1145W x 700D x 2300H	1	White with white
2	BU6804-D	Base unit - 680W x 400D x 900H	1	White with white
3	BU5005-D	Base unit - 500W x 500D x 900H	1	White with white
4A	WKTOP	710W x 430D with 50mm upstand	1	White
4B	WKTOP	710W x 550D/310D with 50mm upstand	1	White
5	BU6P	Base unit end panel	2	White with white
6	INFILL	Infill panel	3	White with white
7	WU4001370-D	Wall unit - 400W x 300D x 1370H	2	White with white
8	WU1040400	Wall unit - 1040W x 300D x 400H - Open fronted	1	White with white

Room to be cleared prior to installation.  
Cabinets to be fitted on adjustable feet and a continuous plinth is to be scribed to fit on site.  
End panels to be supplied in oversized and cut to suit on site.


Elevation 3 (1:50)

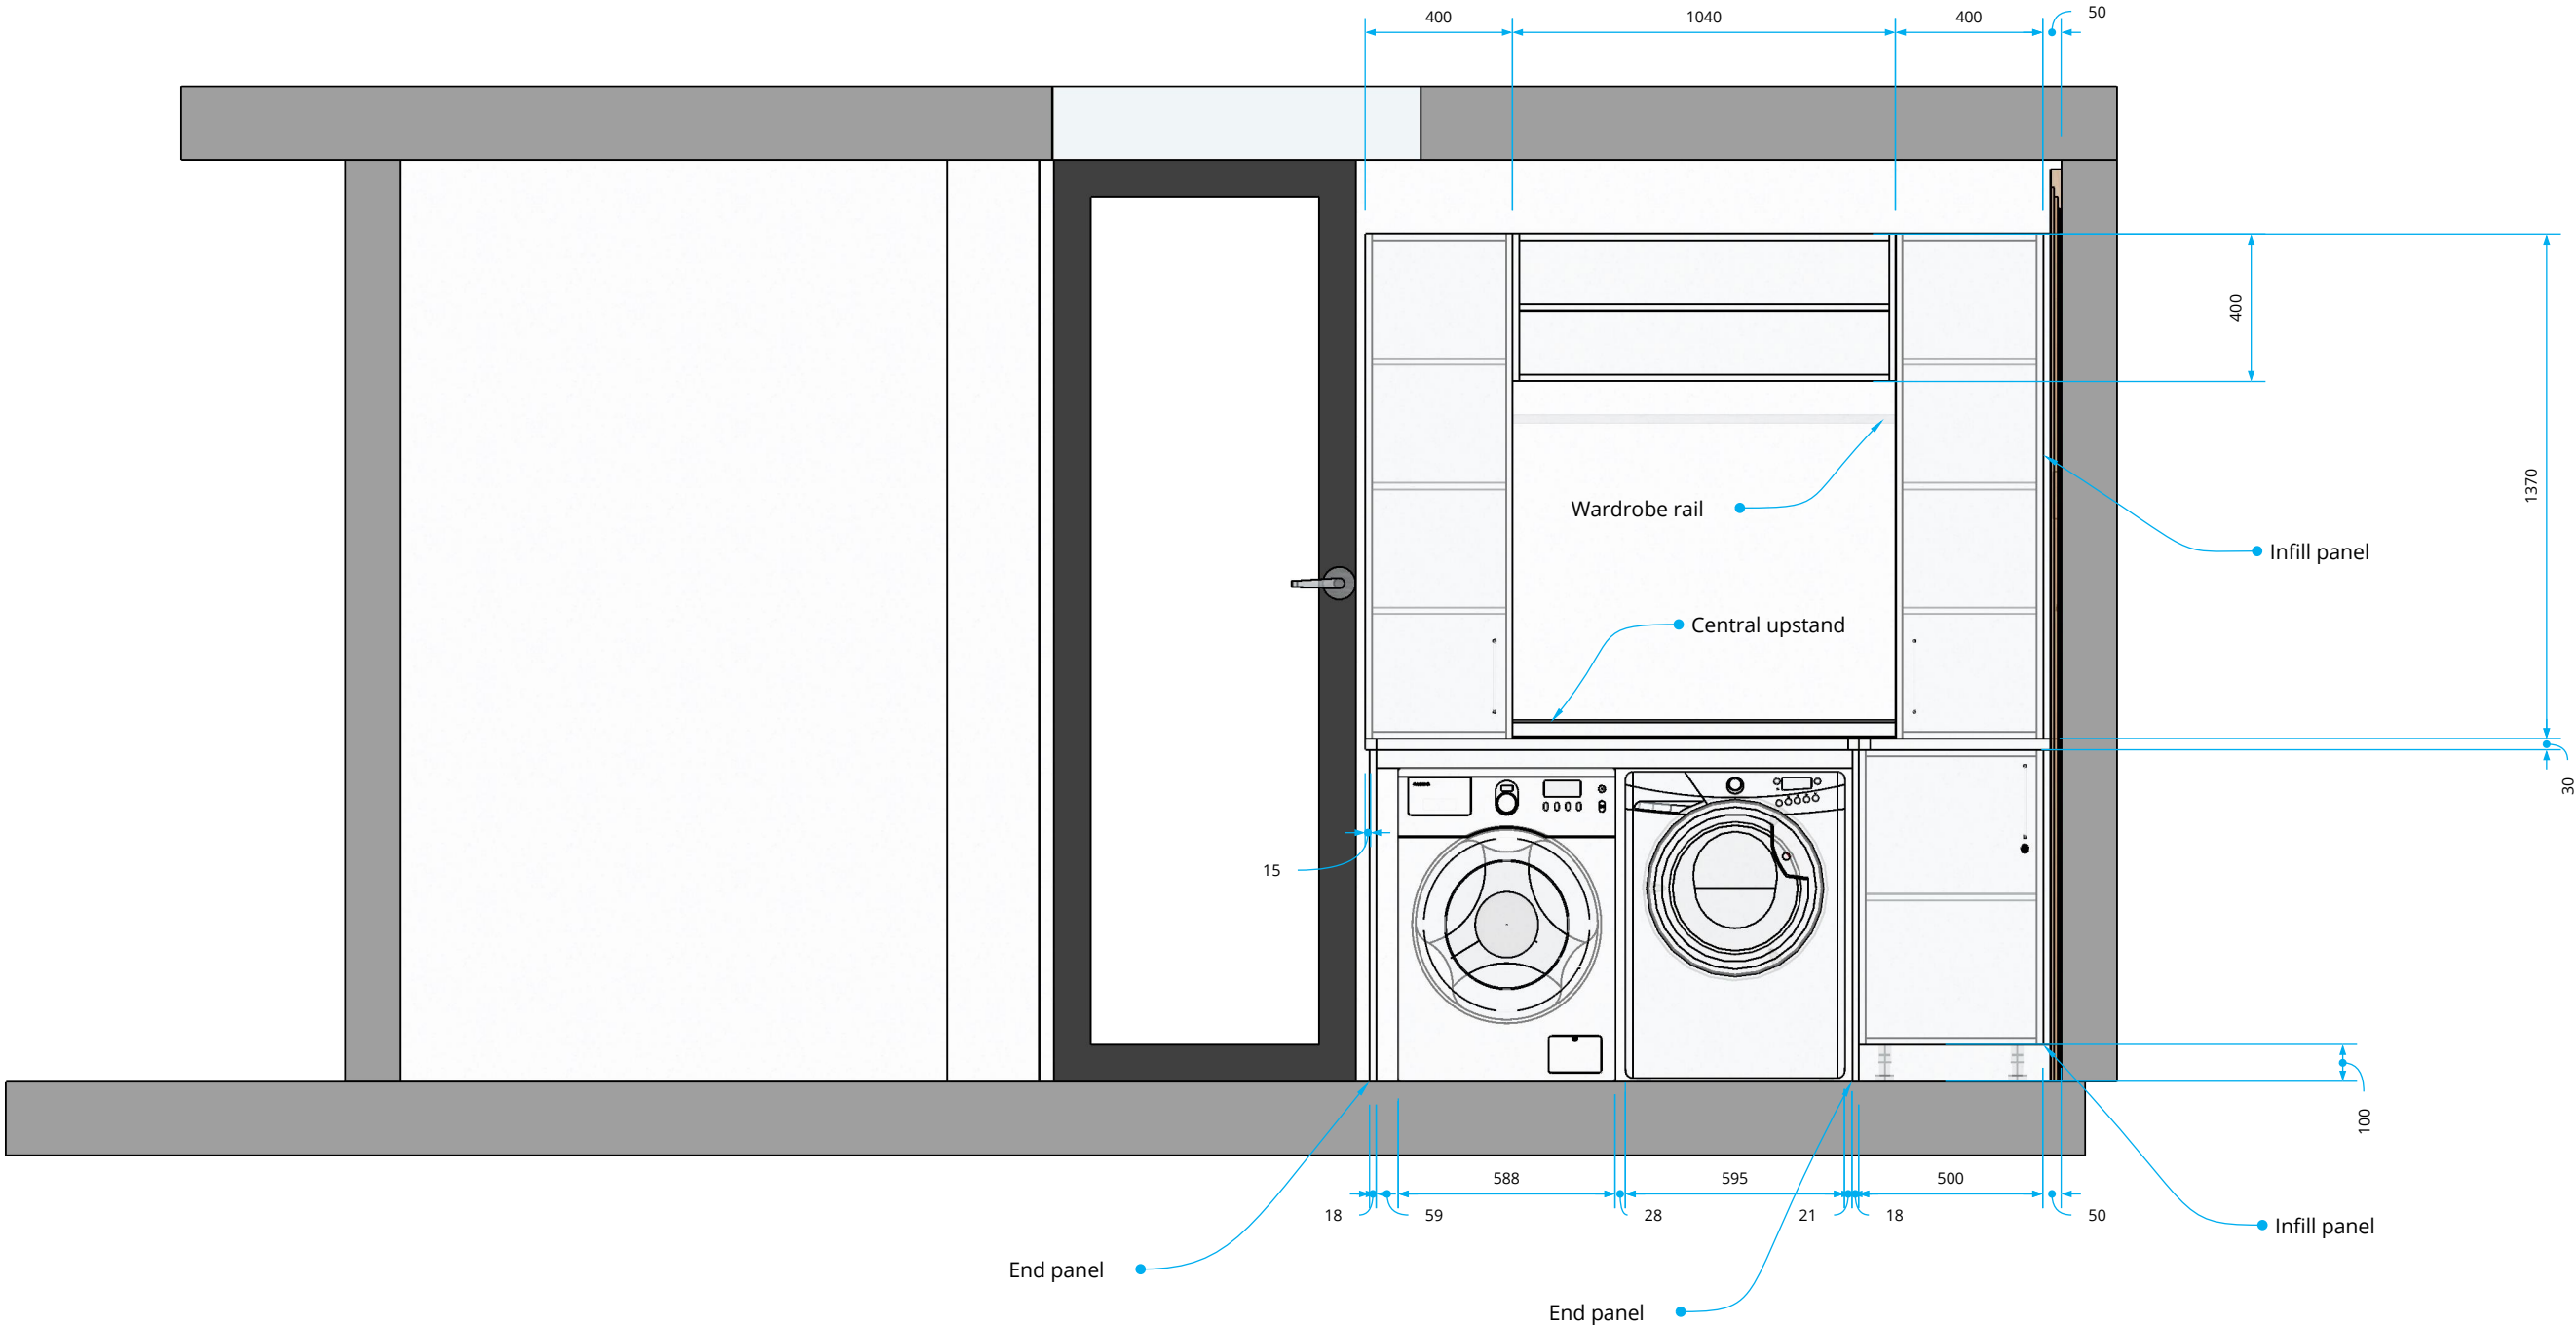

Drawing / room name:		Drawing no:	Issue / version no:	Date:
Boiler		MS	6	30-10-20
Medspace Solutions Ltd. Unit 38, Hither Green Industrial Estate, Clevedon, BS21 6XU 01275 394959 sales@medspacesolutions.co.uk		Drawing author: Steve Caira steve.caira@medspacesolutions.co.uk	Contact:	
NOT CHECKED		Checked by:	Scale: 1:20 / 1:50 @ A3	Sheet no: 4 of 5



Component list & specification				
Drawing reference:	Part number:	Description	Qty.	Colour requirements:
1	FH1145700-SD	Full height - 1145W x 700D x 2300H	1	White with white
2	BU6804-D	Base unit - 680W x 400D x 900H	1	White with white
3	BU5005-D	Base unit - 500W x 500D x 900H	1	White with white
4A	WKTOP	710W x 430D with 50mm upstand	1	White
4B	WKTOP	710W x 550D/310D with 50mm upstand	1	White
5	BU6804-D	Base unit end panel	2	White with white
6	INFILL	Infill panel	3	White with white
7	WU4001370-D	Wall unit - 400W x 300D x 1370H	2	White with white
8	WU1040400	Wall unit - 1040W x 300D x 400H - Open fronted	1	White with white
				Notes:
				Open back open side
				LH
				LH
				Finished LH
				Finished LH - Upstand only in centre
				1 x RH, 1 x LH - 3 x adjustable shelves
				1 x shelf
Room to be cleared prior to installation. Cabinets to be fitted on adjustable feet and a continuous plinth is to be scribed to fit on site. End panels to be supplied in oversized and cut to suit on site.				

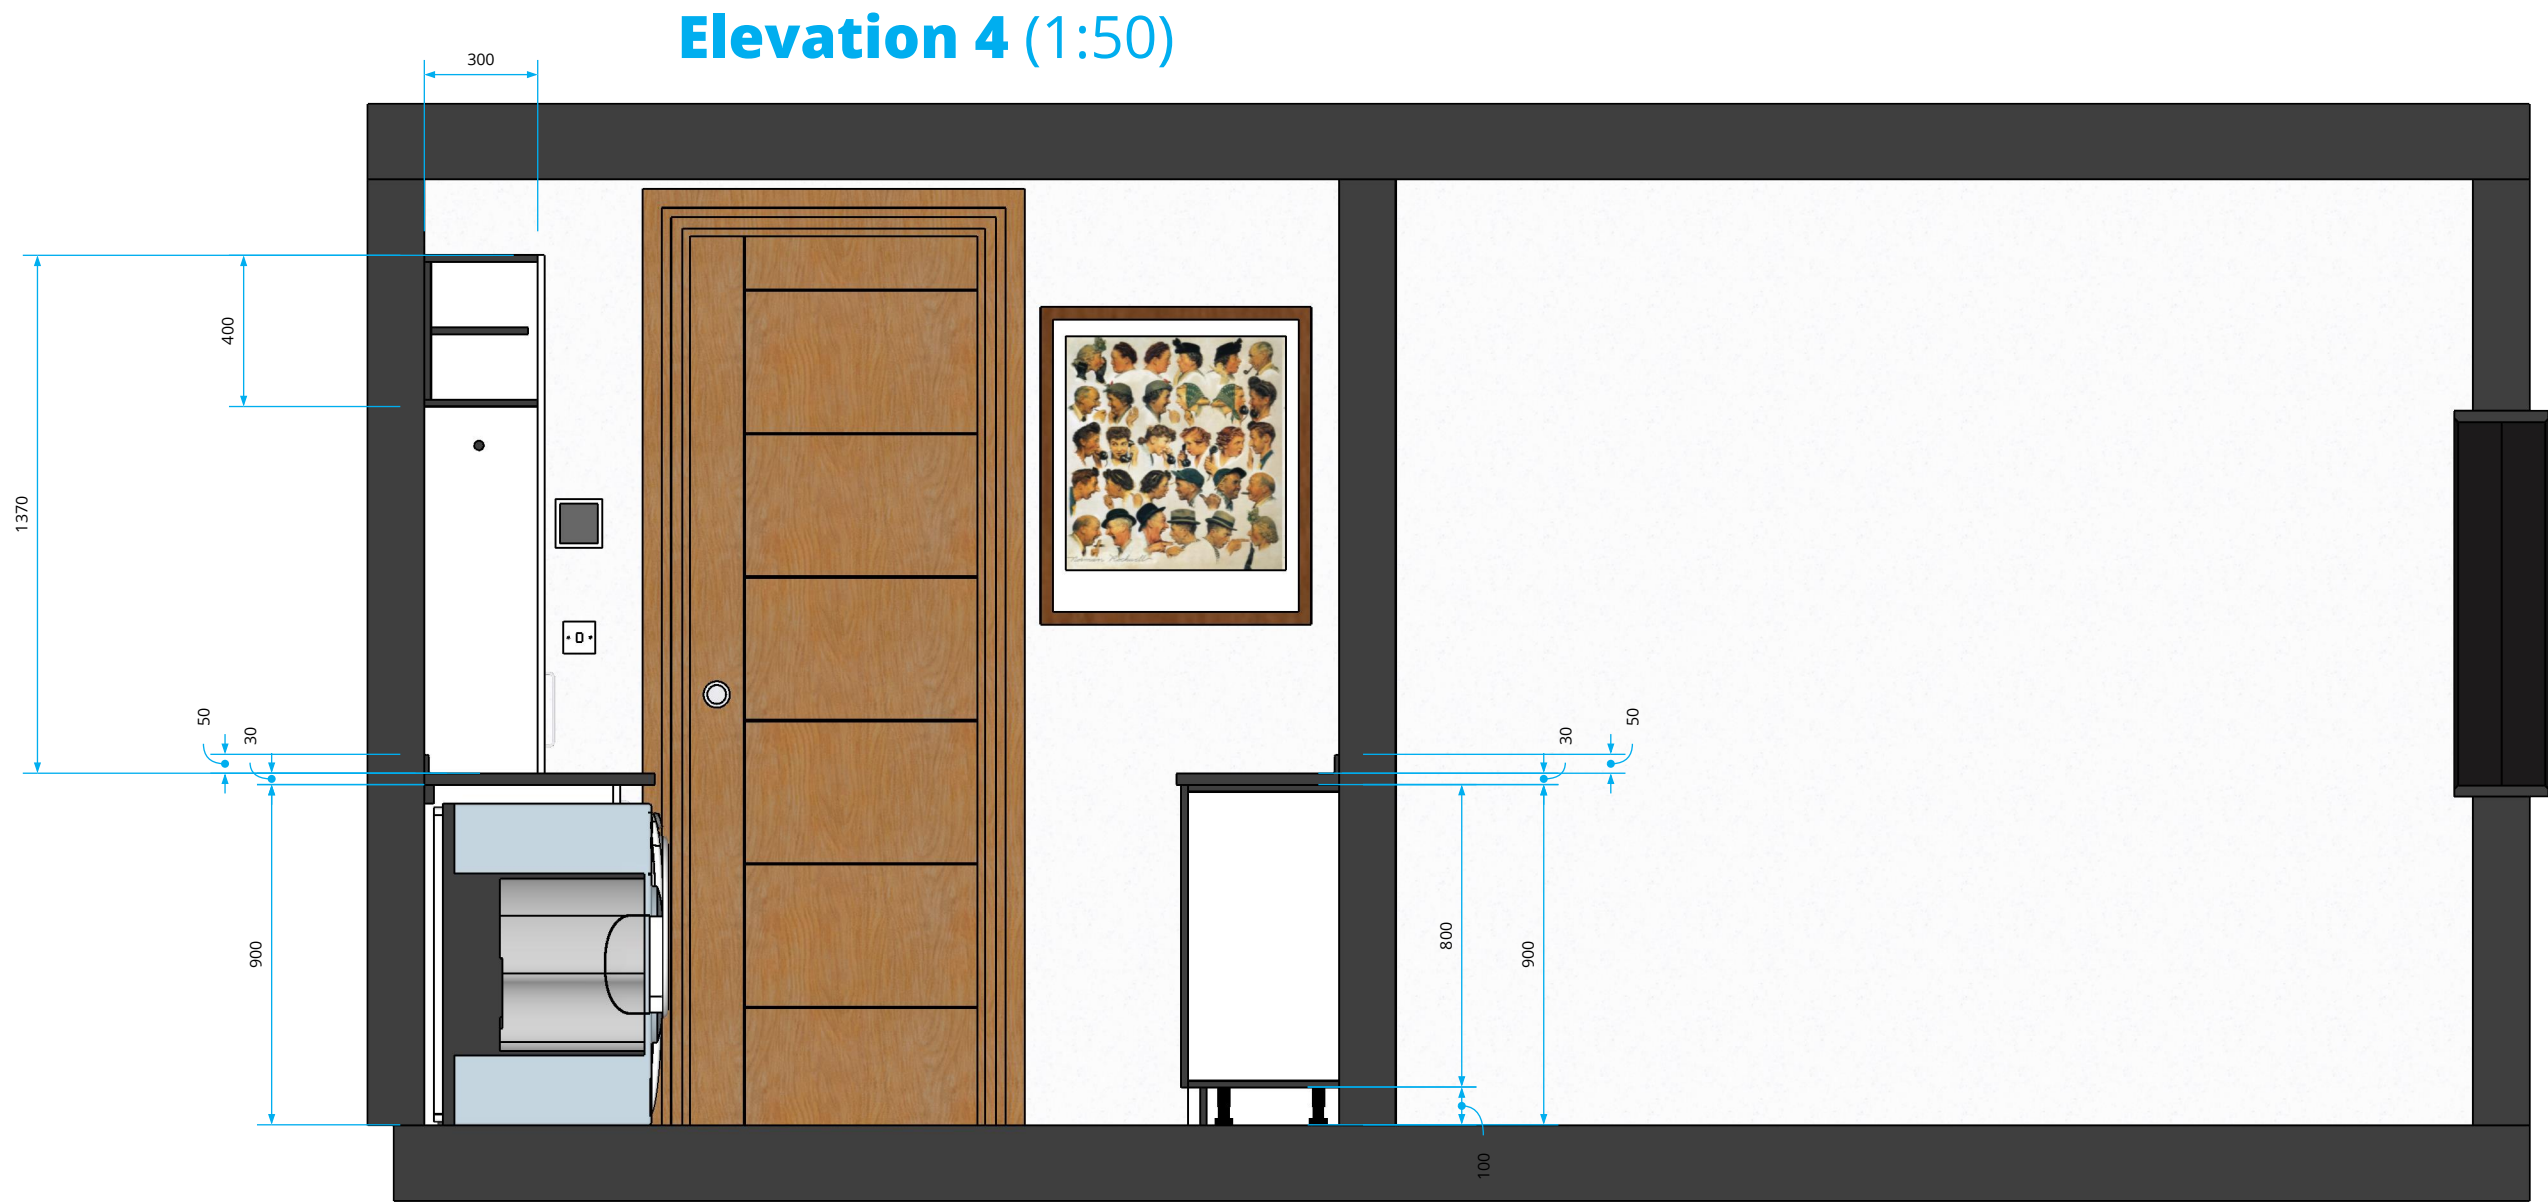

Drawing / room name:		Drawing no:	Issue / version no:	Date:
<b>Boiler</b>		<b>MS</b>	<b>6</b>	<b>30-10-20</b>
Medspace Solutions Ltd. Unit 38, Hither Green Industrial Estate, Clevedon, BS21 6XU <b>01275 394959</b> sales@medspacesolutions.co.uk		Drawing author: <b>Steve Caira</b> steve.caira@medspacesolutions.co.uk	Contact:	
		Checked by: <b>NOT CHECKED</b>	Scale: <b>1:20 / 1:50 @ A3</b>	Sheet no: <b>5 of 5</b>