



Component list & specification			
Drawing reference:	Part number:	Description	Qty.
1	RRACK	Roller racking - 3184 x 1884mm   2460H (mm) - 12 x 902W bays - 4 shelves in each	1
Room to be cleared prior to installation		Colour requirements:	Notes:

Revision issue history		
Drawing issue:	Date:	Description of changes:
1	06-08-21	Drawing issued


Drawing approval	
Architect sign off:	
Customer sign off:	

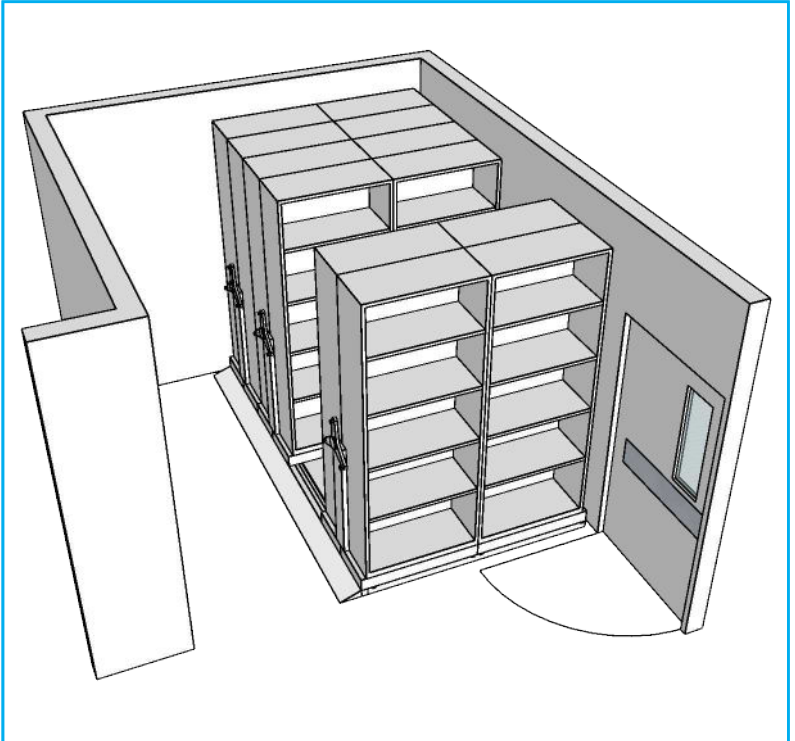


3D view 1

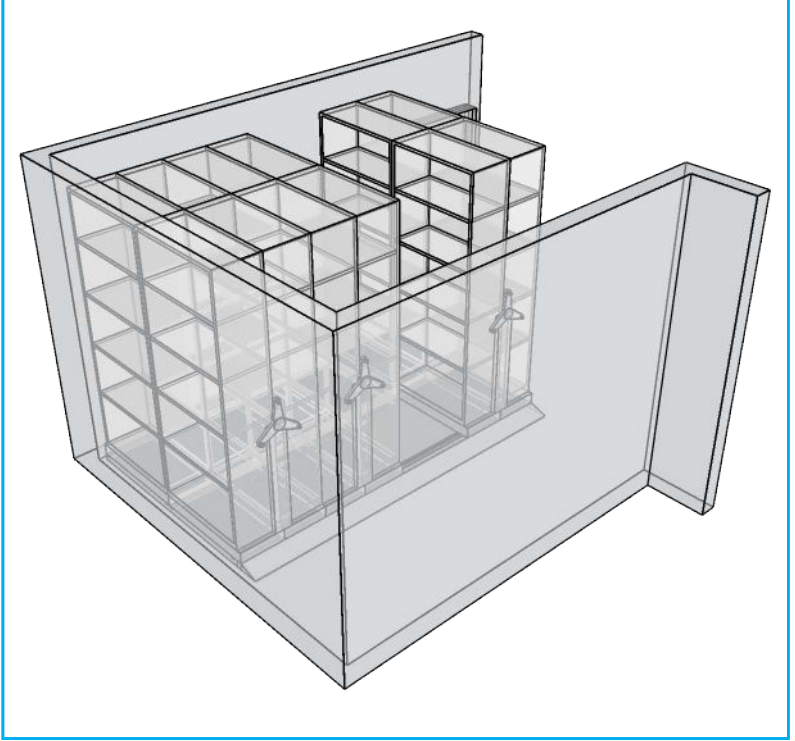

3D view 2

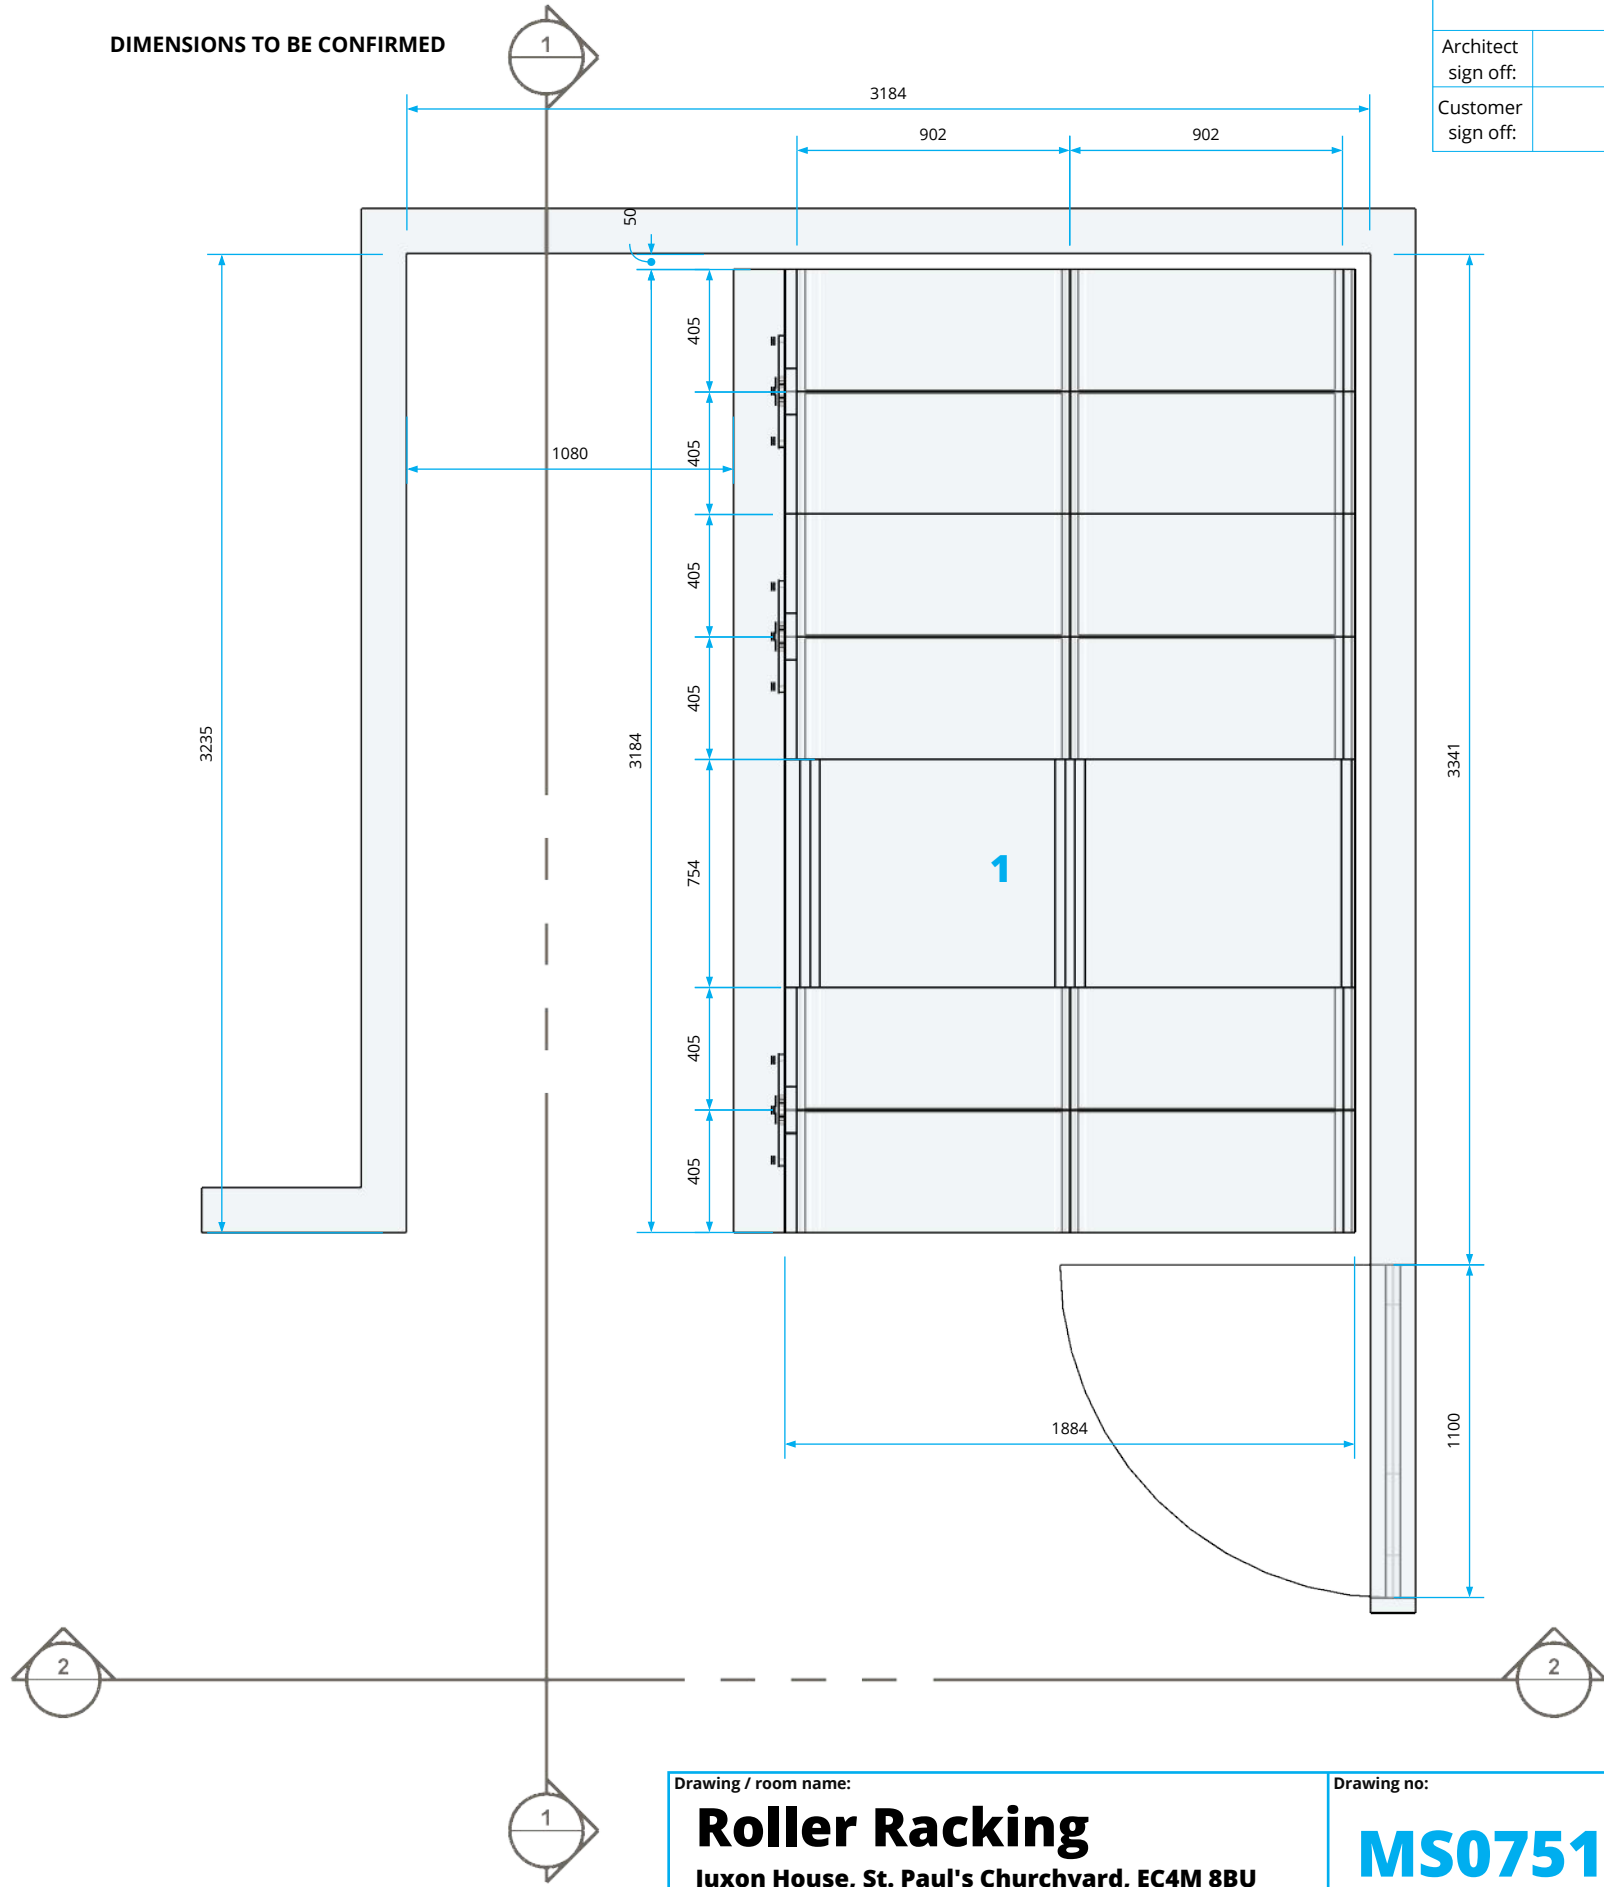

Plan (1:25)


Drawing / room name: <b>Roller Racking</b> Juxon House, St. Paul's Churchyard, EC4M 8BU		Drawing no: <b>MS07514</b>	Issue / version no: <b>1</b>	Date: <b>06-08-21</b>
Medspace Solutions Ltd. Unit 38, Hither Green Industrial Estate, Clevedon, BS21 6XU 01275 394959 sales@medspacesolutions.co.uk		Drawing author: <b>Steve Caira</b> steve.caira@medspacesolutions.co.uk	Contact:	
		Checked by: <b>NOT CHECKED</b>	Scale: <b>1:25@ A3</b>	Sheet no: <b>1 of 3</b>


Component list & specification					
Drawing reference:	Part number:	Description	Qty.	Colour requirements:	Notes:
1	RRACK	Roller racking - 3184 x 1884mm   2460H (mm) - 12 x 902W bays - 4 shelves in each	1		

Revision issue history		
Drawing issue:	Date:	Description of changes:
1	06-08-21	Drawing issued

Room to be cleared prior to installation

## Elevation 1 (1:25)

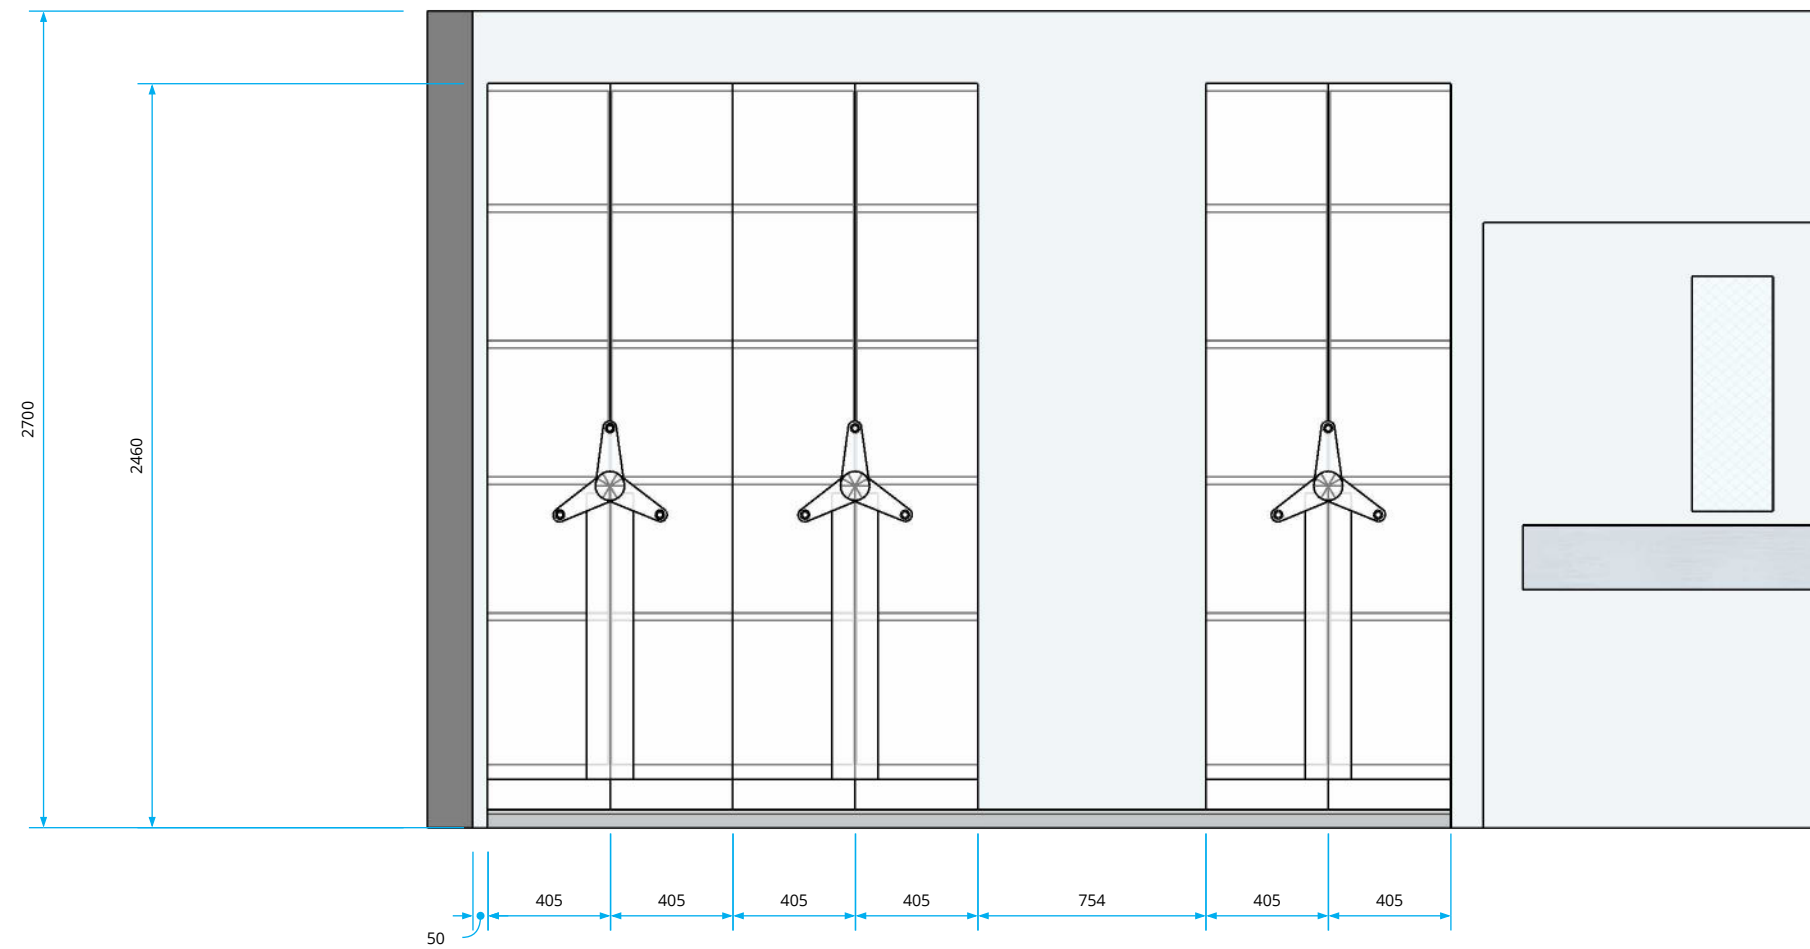

Drawing / room name: <b>Roller Racking</b> Juxon House, St. Paul's Churchyard, EC4M 8BU		Drawing no: <b>MS07514</b>	Issue / version no: <b>1</b>	Date: <b>06-08-21</b>
 Medspace Solutions Ltd. Unit 38, Hither Green Industrial Estate, Clevedon, BS21 6XU 01275 394959 sales@medspacesolutions.co.uk		Drawing author: <b>Steve Caira</b> steve.caira@medspacesolutions.co.uk	Contact:	
		Checked by: <b>NOT CHECKED</b>	Scale: <b>1:25@ A3</b>	Sheet no: <b>2 of 3</b>

**Component list & specification**


Drawing reference:	Part number:	Description	Qty.	Colour requirements:	Notes:
1	RRACK	Roller racking - 3184 x 1884mm   2460H (mm) - 12 x 902W bays - 4 shelves in each	1		


Room to be cleared prior to installation

**Revision issue history**

Drawing issue:	Date:	Description of changes:
1	06-08-21	Drawing issued

## Elevation 2 (1:25)

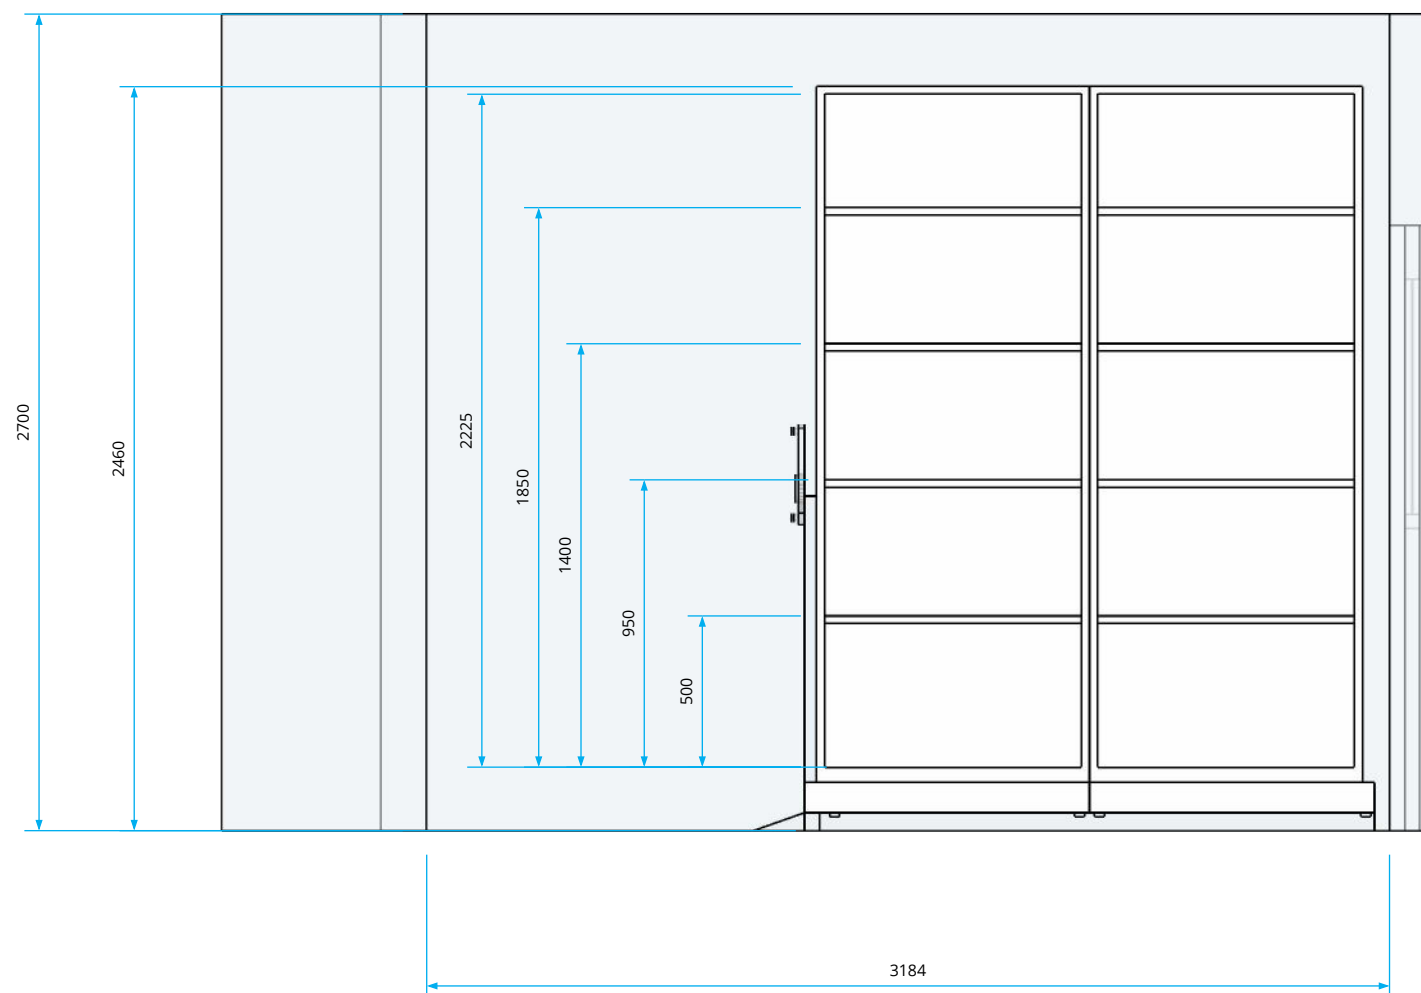

Drawing / room name: <b>Roller Racking</b> Juxon House, St. Paul's Churchyard, EC4M 8BU		Drawing no: <b>MS07514</b>	Issue / version no: <b>1</b>	Date: <b>06-08-21</b>
 Medspace Solutions Ltd. Unit 38, Hither Green Industrial Estate, Clevedon, BS21 6XU 01275 394959 sales@medspacesolutions.co.uk		Drawing author: <b>Steve Caira</b> steve.caira@medspacesolutions.co.uk	Contact:	
		Checked by: <b>NOT CHECKED</b>	Scale: <b>1:25@ A3</b>	Sheet no: <b>3 of 3</b>