

Component list & specification

| Drawing reference: | Part number: | Description | Qty. | Colour requirements: | Notes: |
|--------------------|--------------|--|------|--|--|
| 1 | FH1200 | Full height cabinet - Top section: Split doors LHS - Blanking panel RHS Bottom section: 2 no. large drawers 1200W x 520D x 2400H (mm) | 1 | Carcase: 18mm Birch ply Doors: 18mm Oak veneer Drawers: Egger U507 'Smoke Blue' | Top section to contain: 4 no. adjustable shelves |
| 2 | FH1000 | Full height cabinet - Top section: Split doors with central panel Bottom section: 2 no. small drawers - 1 no. large drawer 1000W x 520D x 2400H (mm) | 1 | Carcase: 18mm Birch ply Doors: 18mm Oak veneer Drawers: Egger U507 'Smoke Blue' | Top section to contain: 4 no. adjustable shelves |
| 3 | BU500 | Base height cabinet - 2 no. large drawers 500W x 520D x 750H (mm) | 1 | Carcase: 18mm Birch ply Drawers: Egger U507 'Smoke Blue' | |
| 4 | INFILL | Infill panel - 50W (mm) | 1 | 18mm Oak veneer | |
| 5 | WORKTOP | 24mm Birch ply worktop - L-shaped - 2075W x 2525W x 550D (mm) | 1 | 24mm Birch ply | |
| 6 | SHELVES | Curved bracket shelves - 1400W x 300D (mm) | 3 | 18mm Birch ply | |
| 7 | U-SHELVES | U-shaped shelves - 500W x 160D x 160H (mm) | 2 | 18mm Birch ply | |


Room to be cleared prior to installation.
Cabinets to be fitted on adjustable feet and a continuous plinth is to be scribed to fit on site.
End panels to be supplied in oversized and cut to suit on site.

| Revision issue history | | |
|------------------------|----------|-------------------------|
| Drawing issue: | Date: | Description of changes: |
| 3 | 27-10-20 | Drawing issued |


| Drawing approval | |
|---------------------|--|
| Architect sign off: | |
| Customer sign off: | |



3D view 1

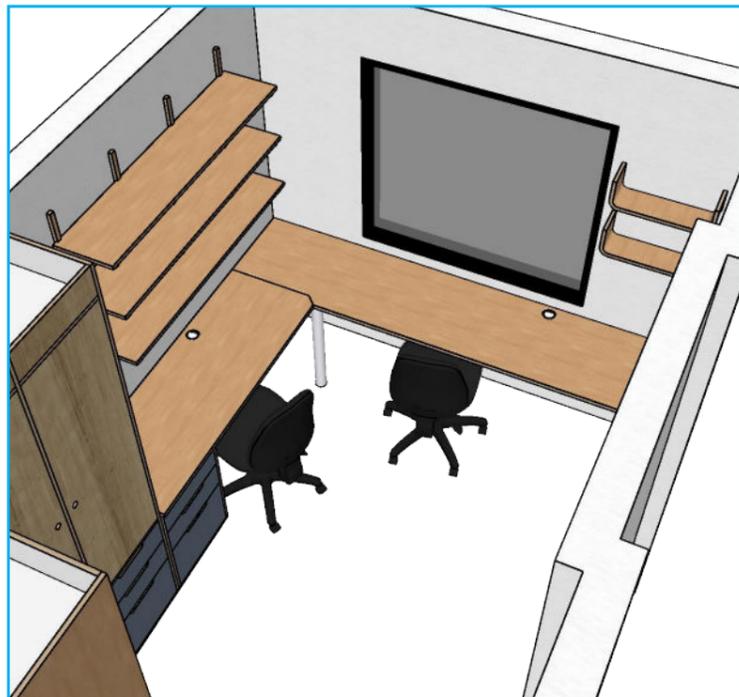

3D view 2

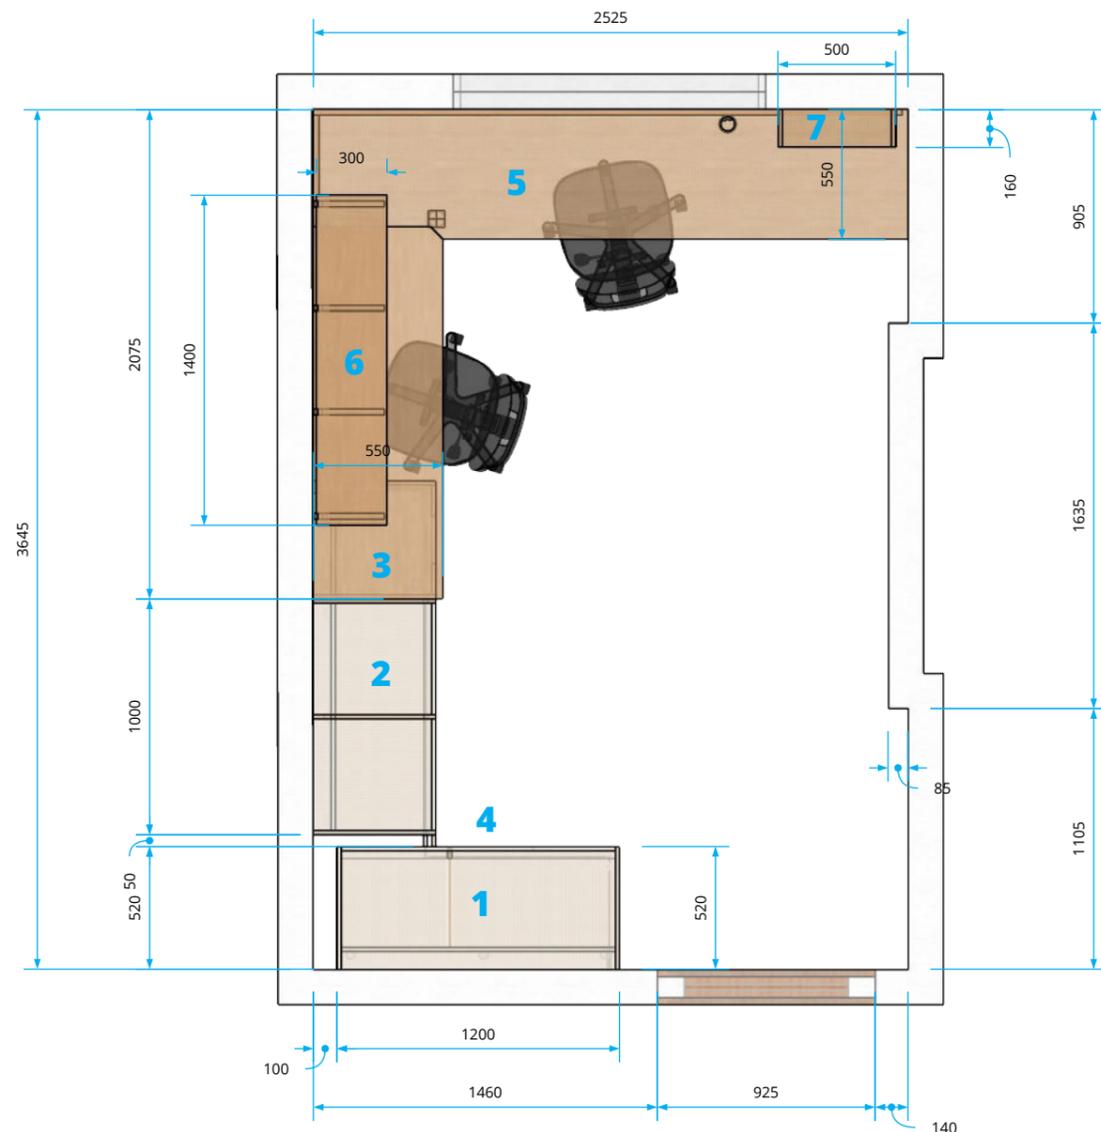

Plan (1:30)

| | | | |
|---|--|----------------------------|-----------------|
| Drawing / room name: | Drawing no: | Issue / version no: | Date: |
| Study | | 3 | 27-10-20 |
| Medspace Solutions Ltd. Unit 38, Hither Green Industrial Estate, Clevedon, BS21 6XU 01275 394959 sales@medspacesolutions.co.uk | Drawing author: Steve Caira steve.caira@medspacesolutions.co.uk | Contact: | |
| Checked by: NOT CHECKED | Scale: 1:30 / 1:50 @ A3 | Sheet no: 1 of 4 | |

Component list & specification



Revision issue history

| Drawing reference: | Part number: | Description | Qty. | Colour requirements: | Notes: |
|--------------------|--------------|--|------|--|--|
| 1 | FH1200 | Full height cabinet - Top section: Split doors LHS - Blanking panel RHS Bottom section: 2 no. large drawers 1200W x 520D x 2400H (mm) | 1 | Carcase: 18mm Birch ply Doors: 18mm Oak veneer Drawers: Egger U507 'Smoke Blue' | Top section to contain: 4 no. adjustable shelves |
| 2 | FH1000 | Full height cabinet - Top section: Split doors with central panel Bottom section: 2 no. small drawers - 1 no. large drawer 1000W x 520D x 2400H (mm) | 1 | Carcase: 18mm Birch ply Doors: 18mm Oak veneer Drawers: Egger U507 'Smoke Blue' | Top section to contain: 4 no. adjustable shelves |
| 3 | BU500 | Base height cabinet - 2 no. large drawers 500W x 520D x 750H (mm) | 1 | Carcase: 18mm Birch ply Drawers: Egger U507 'Smoke Blue' | |
| 4 | INFILL | Infill panel - 50W (mm) | 1 | 18mm Oak veneer | |
| 5 | WORKTOP | 24mm Birch ply worktop - L-shaped - 2075W x 2525W x 550D (mm) | 1 | 24mm Birch ply | |
| 6 | SHELVES | Curved bracket shelves - 1400W x 300D (mm) | 3 | 18mm Birch ply | |
| 7 | U-SHELVES | U-shaped shelves - 500W x 160D x 160H (mm) | 2 | 18mm Birch ply | |

| Drawing issue: | Date: | Description of changes: |
|----------------|----------|-------------------------|
| 3 | 27-10-20 | Drawing issued |

Room to be cleared prior to installation.
Cabinets to be fitted on adjustable feet and a continuous plinth is to be scribed to fit on site.
End panels to be supplied in oversized and cut to suit on site.

Elevation 4 (1:20)

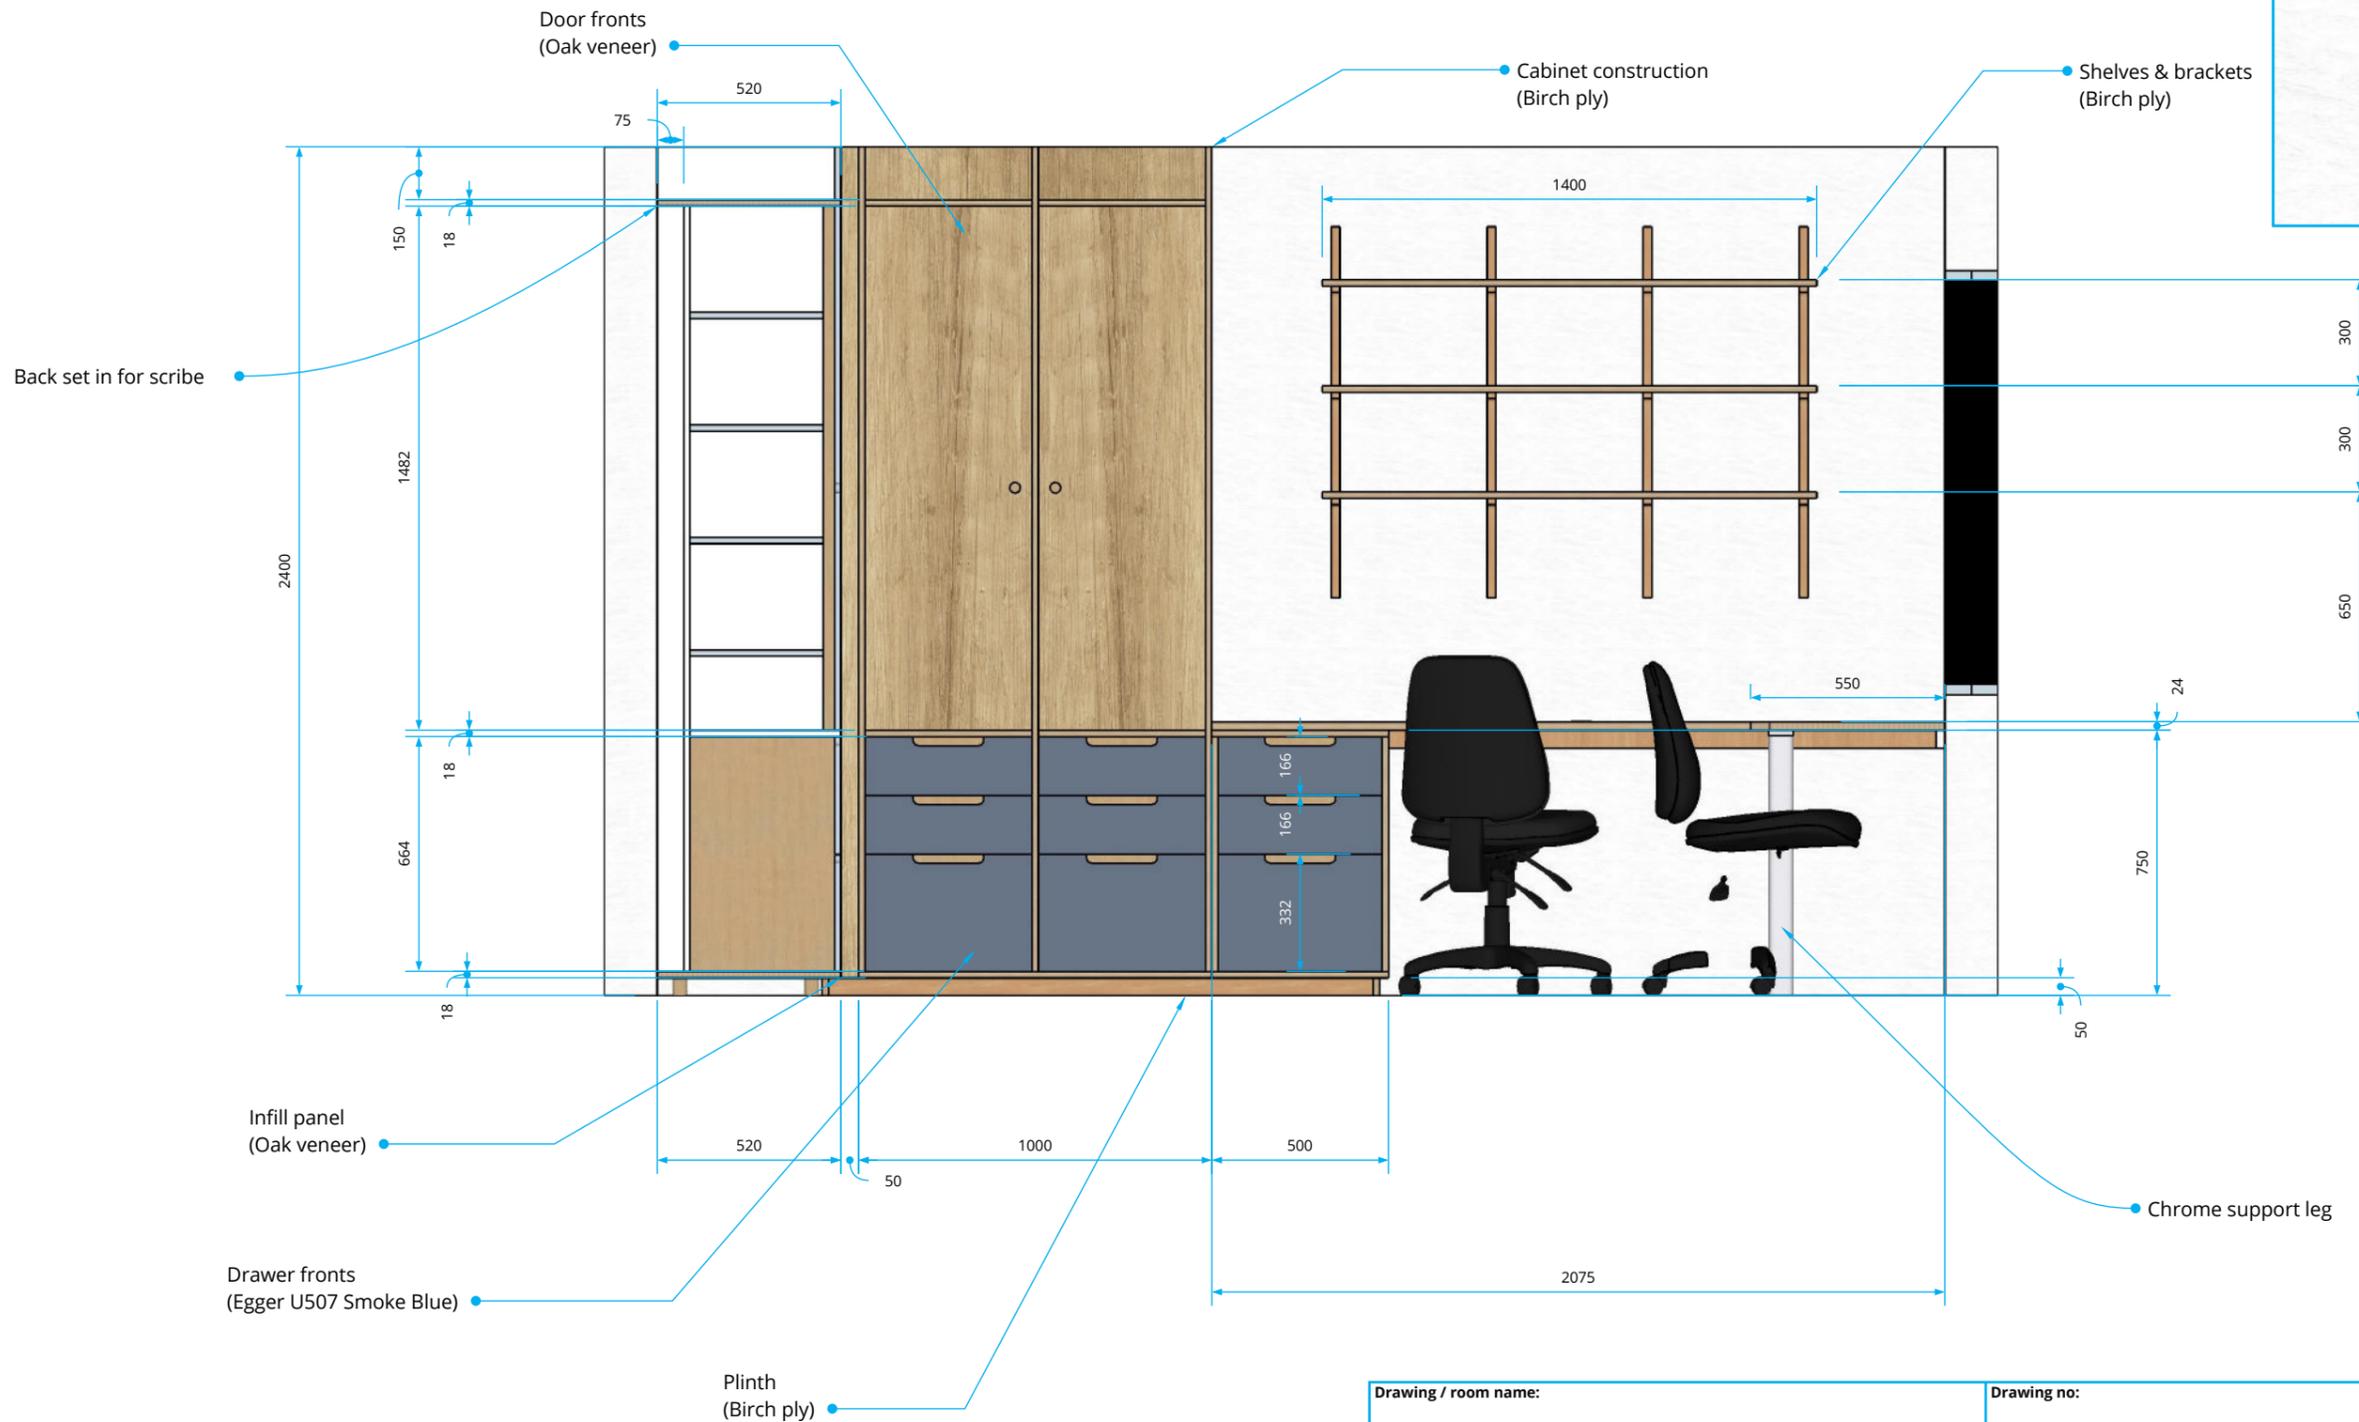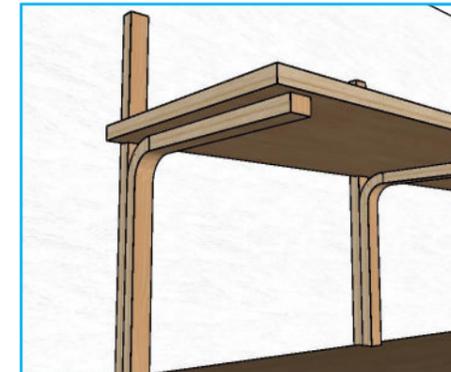


| | | | |
|---|---|-----------------------------------|----------------------------|
| Drawing / room name: Study | Drawing no: | Issue / version no: 3 | Date: 27-10-20 |
|  MedSPACE Solutions Ltd. Unit 38, Hither Green Industrial Estate, Clevedon, BS21 6XU 01275 394959 sales@medspacesolutions.co.uk | Drawing author: Steve Caira steve.caira@medspacesolutions.co.uk Checked by: NOT CHECKED | Contact: | Sheet no: 2 of 4 |
| | | Scale: 1:30 / 1:50 @ A3 | |

| Component list & specification | | | | | |
|--------------------------------|--------------|--|------|--|--|
| Drawing reference: | Part number: | Description | Qty. | Colour requirements: | Notes: |
| 1 | FH1200 | Full height cabinet - Top section: Split doors LHS - Blanking panel RHS Bottom section: 2 no. large drawers 1200W x 520D x 2400H (mm) | 1 | Carcase: 18mm Birch ply Doors: 18mm Oak veneer Drawers: Egger U507 'Smoke Blue' | Top section to contain: 4 no. adjustable shelves |
| 2 | FH1000 | Full height cabinet - Top section: Split doors with central panel Bottom section: 2 no. small drawers - 1 no. large drawer 1000W x 520D x 2400H (mm) | 1 | Carcase: 18mm Birch ply Doors: 18mm Oak veneer Drawers: Egger U507 'Smoke Blue' | Top section to contain: 4 no. adjustable shelves |
| 3 | BU500 | Base height cabinet - 2 no. large drawers 500W x 520D x 750H (mm) | 1 | Carcase: 18mm Birch ply Drawers: Egger U507 'Smoke Blue' | |
| 4 | INFILL | Infill panel - 50W (mm) | 1 | 18mm Oak veneer | |
| 5 | WORKTOP | 24mm Birch ply worktop - L-shaped - 2075W x 2525W x 550D (mm) | 1 | 24mm Birch ply | |
| 6 | SHELVES | Curved bracket shelves - 1400W x 300D (mm) | 3 | 18mm Birch ply | |
| 7 | U-SHELVES | U-shaped shelves - 500W x 160D x 160H (mm) | 2 | 18mm Birch ply | |

| Revision issue history | | |
|------------------------|----------|-------------------------|
| Drawing issue: | Date: | Description of changes: |
| 3 | 27-10-20 | Drawing issued |

Room to be cleared prior to installation.
Cabinets to be fitted on adjustable feet and a continuous plinth is to be scribed to fit on site.
End panels to be supplied in oversized and cut to suit on site.

Elevation 4 (1:20)

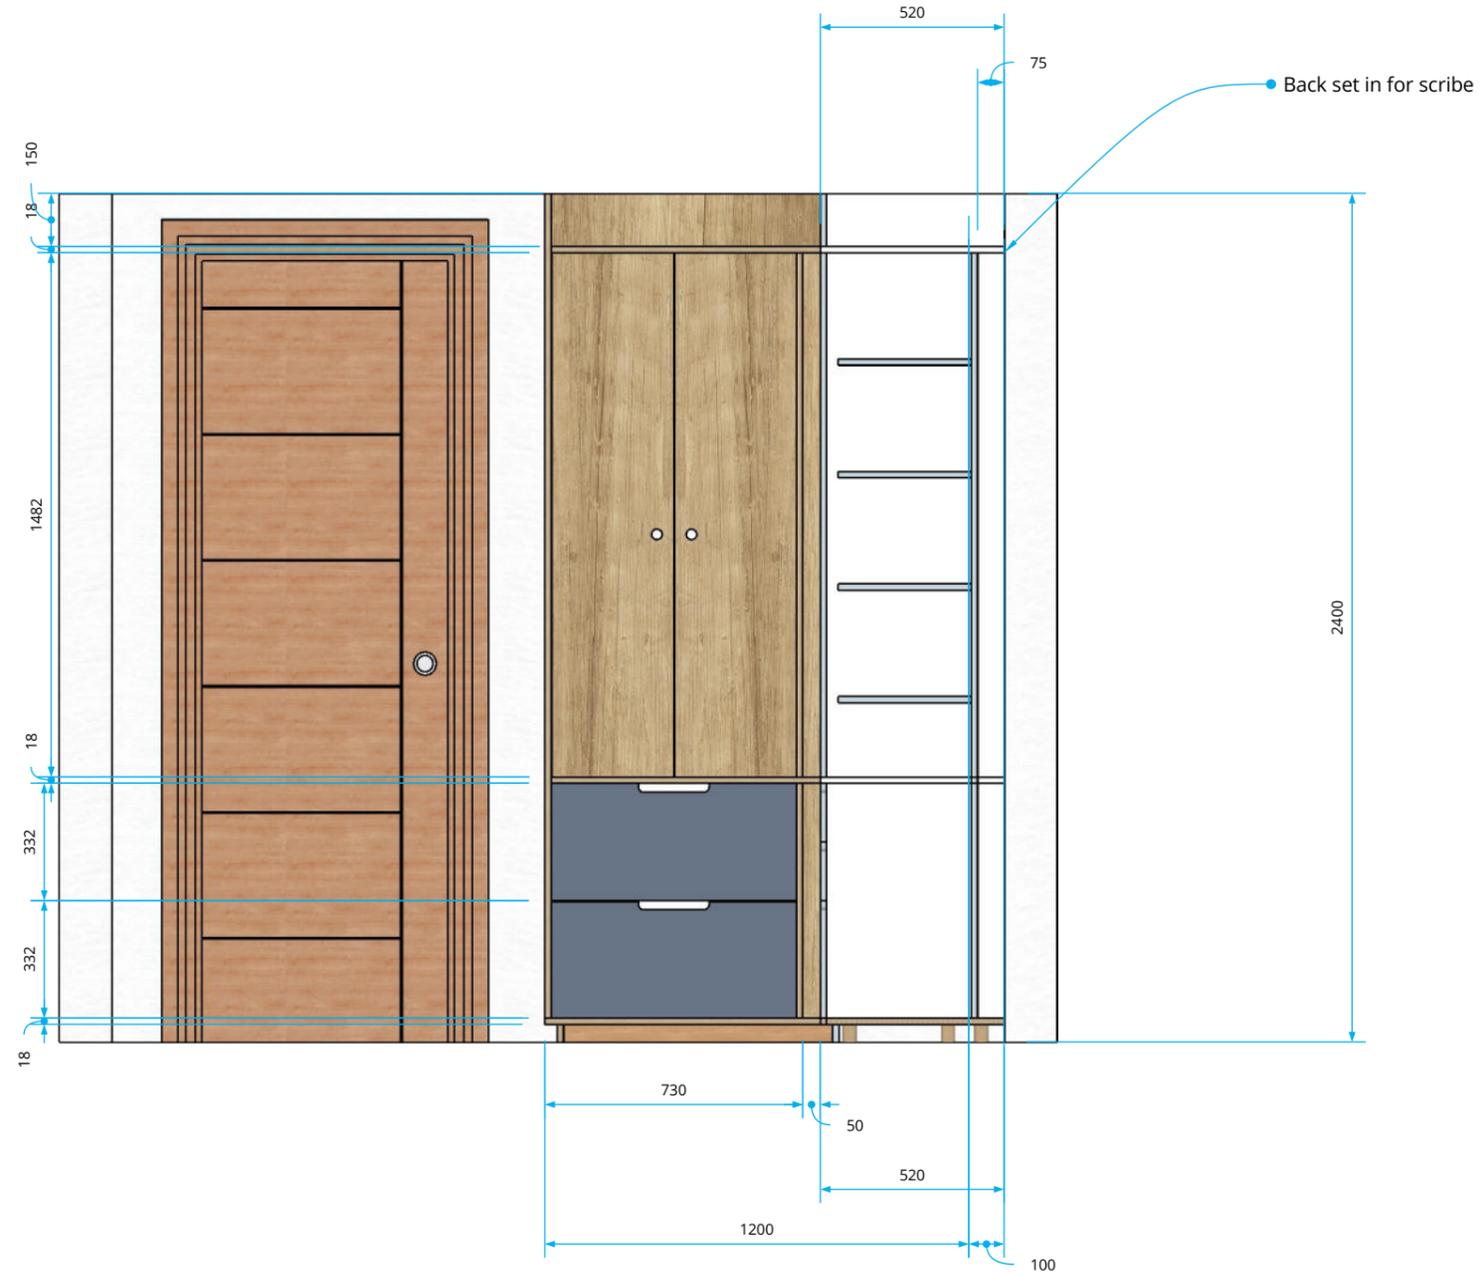


| | | | |
|---|--|-----------------------------------|----------------------------|
| Drawing / room name: Study | Drawing no: | Issue / version no: 3 | Date: 27-10-20 |
|  Medspace Solutions Ltd. Unit 38, Hither Green Industrial Estate, Clevedon, BS21 6XU 01275 394959 sales@medspacesolutions.co.uk | Drawing author: Steve Caira steve.caira@medspacesolutions.co.uk | Contact: | |
| | Checked by: NOT CHECKED | Scale: 1:30 / 1:50 @ A3 | Sheet no: 3 of 4 |

| Component list & specification | | | | | |
|--------------------------------|--------------|--|------|--|--|
| Drawing reference: | Part number: | Description | Qty. | Colour requirements: | Notes: |
| 1 | FH1200 | Full height cabinet - Top section: Split doors LHS - Blanking panel RHS Bottom section: 2 no. large drawers 1200W x 520D x 2400H (mm) | 1 | Carcase: 18mm Birch ply Doors: 18mm Oak veneer Drawers: Egger U507 'Smoke Blue' | Top section to contain: 4 no. adjustable shelves |
| 2 | FH1000 | Full height cabinet - Top section: Split doors with central panel Bottom section: 2 no. small drawers - 1 no. large drawer 1000W x 520D x 2400H (mm) | 1 | Carcase: 18mm Birch ply Doors: 18mm Oak veneer Drawers: Egger U507 'Smoke Blue' | Top section to contain: 4 no. adjustable shelves |
| 3 | BU500 | Base height cabinet - 2 no. large drawers 500W x 520D x 750H (mm) | 1 | Carcase: 18mm Birch ply Drawers: Egger U507 'Smoke Blue' | |
| 4 | INFILL | Infill panel - 50W (mm) | 1 | 18mm Oak veneer | |
| 5 | WORKTOP | 24mm Birch ply worktop - L-shaped - 2075W x 2525W x 550D (mm) | 1 | 24mm Birch ply | |
| 6 | SHELVES | Curved bracket shelves - 1400W x 300D (mm) | 3 | 18mm Birch ply | |
| 7 | U-SHELVES | U-shaped shelves - 500W x 160D x 160H (mm) | 2 | 18mm Birch ply | |

Room to be cleared prior to installation.
Cabinets to be fitted on adjustable feet and a continuous plinth is to be scribed to fit on site.
End panels to be supplied in oversized and cut to suit on site.

| Revision issue history | | |
|------------------------|----------|-------------------------|
| Drawing issue: | Date: | Description of changes: |
| 3 | 27-10-20 | Drawing issued |

Elevation 1 (1:20)

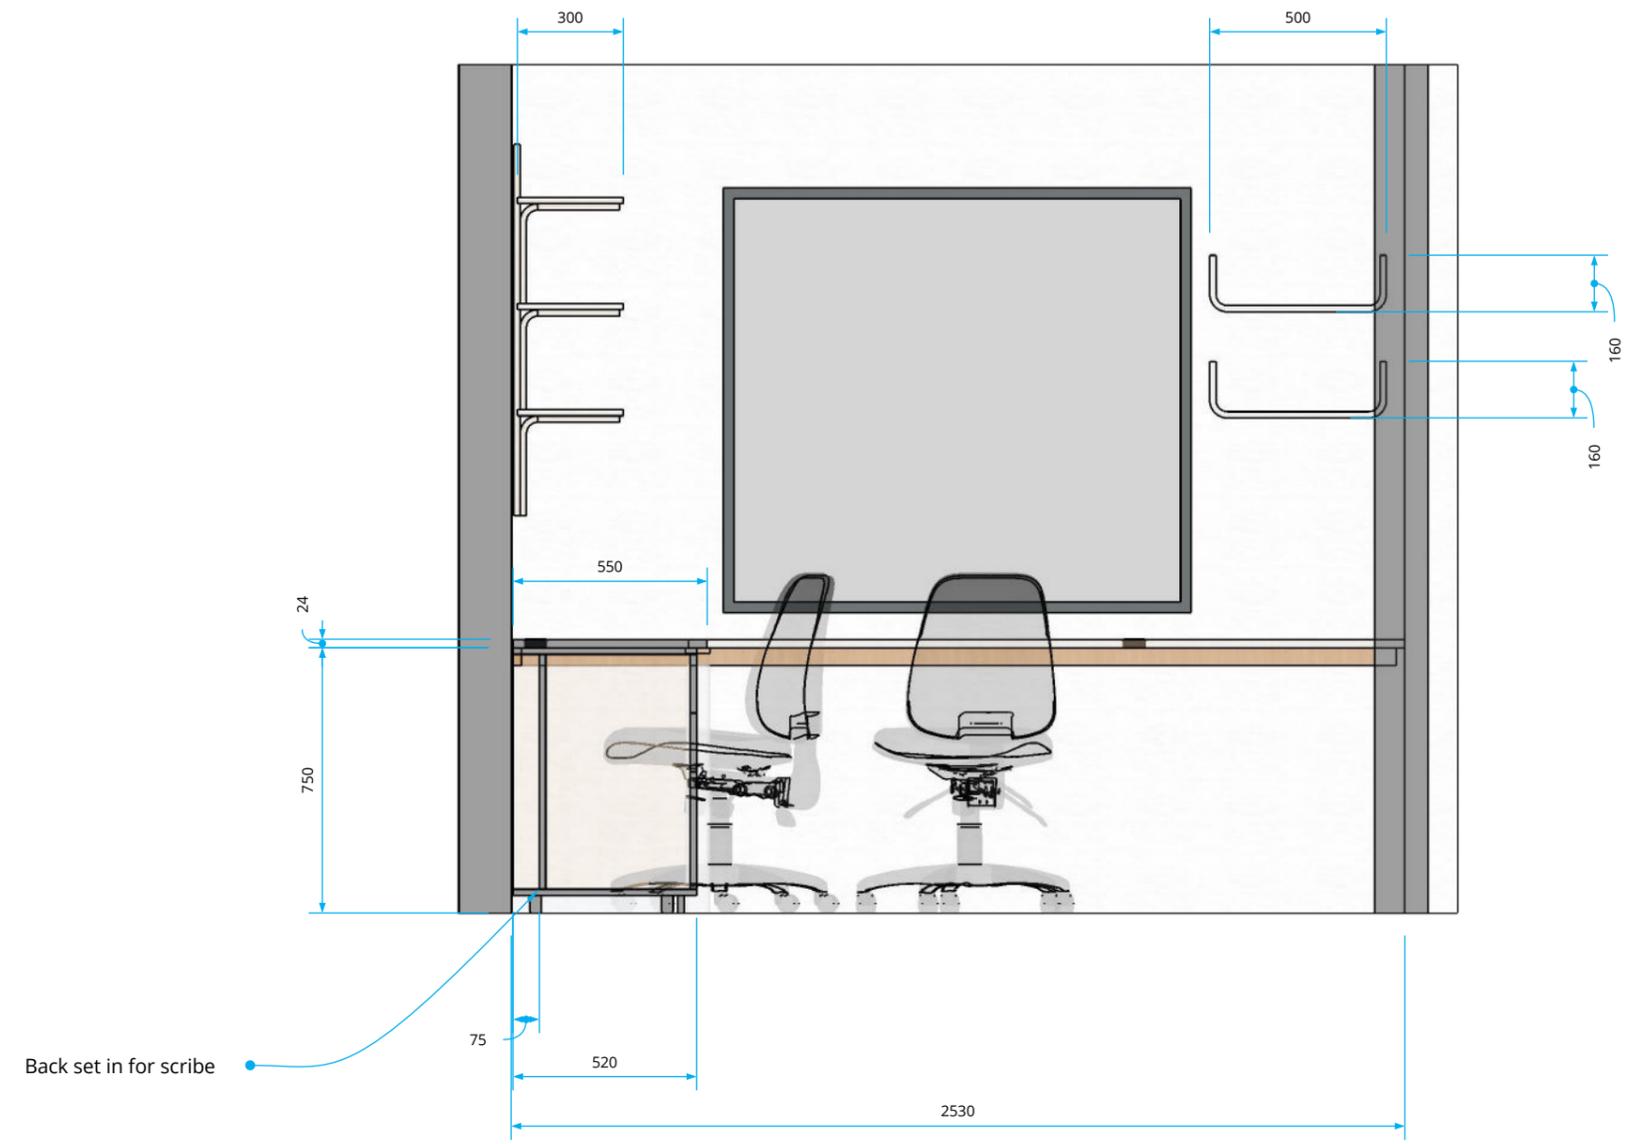

| | | | | |
|---|--|--|-----------------------------------|----------------------------|
| Drawing / room name: Study | | Drawing no: | Issue / version no: 3 | Date: 27-10-20 |
|  Medspace Solutions Ltd. Unit 38, Hither Green Industrial Estate, Clevedon, BS21 6XU 01275 394959 sales@medspacesolutions.co.uk | | Drawing author: Steve Caira steve.caira@medspacesolutions.co.uk | Contact: | |
| | | Checked by: NOT CHECKED | Scale: 1:30 / 1:50 @ A3 | Sheet no: 4 of 4 |