


Component list & specification			
Drawing reference:	Part number:	Description	
1	CUSTTAB	25mm Birch Ply Table - 2043W x 1043D x 737H (mm) with 12mm solid surface top on 25mm Ply subframe with decorative inlay	Qty. 1
2	CUSTBEN	25mm Birch Ply Bench - 1750W x 429D x 425H (mm) with 6mm solid surface clad on ends and sides	Qty. 1

Room to be cleared prior to installation.


Cabinets to be fitted on adjustable feet and a continuous plinth is to be scribed to fit on site.

End panels to be supplied in oversized and cut to suit on site.


Revision issue history		
Drawing issue:	Date:	Description of changes:
1	15-04-20	Drawing issued
2	15-04-20	Changed to 25mm
3	15-04-20	Added SS end panels - Added angle to short edges of worktop
4	16-04-20	Changed angle to all sides. Removed SS end panels from table. Added bench drawing
5	20-04-20	Added Style B. Added white SS to bench. on Style B
6	27-05-20	AF decided on Style A table and Style B bench. Removed not required styles. Reduced bench o/a length to 1750. Changed SS cladding to 6mm.

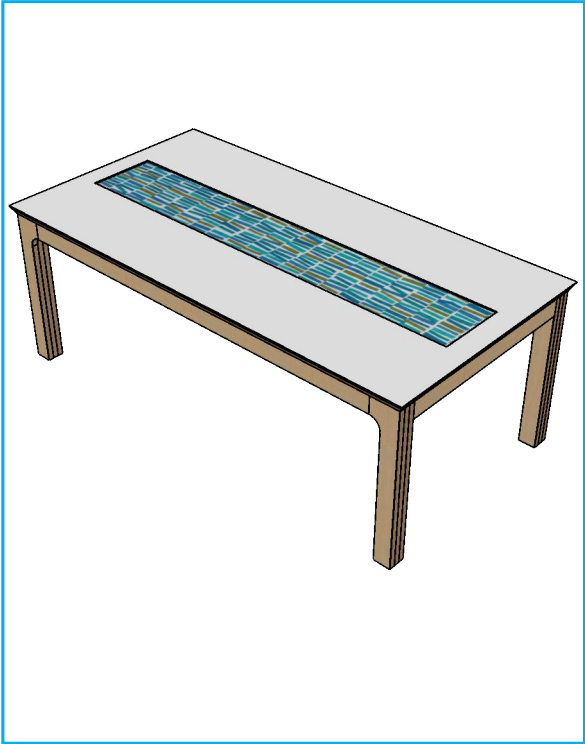

3D view 1

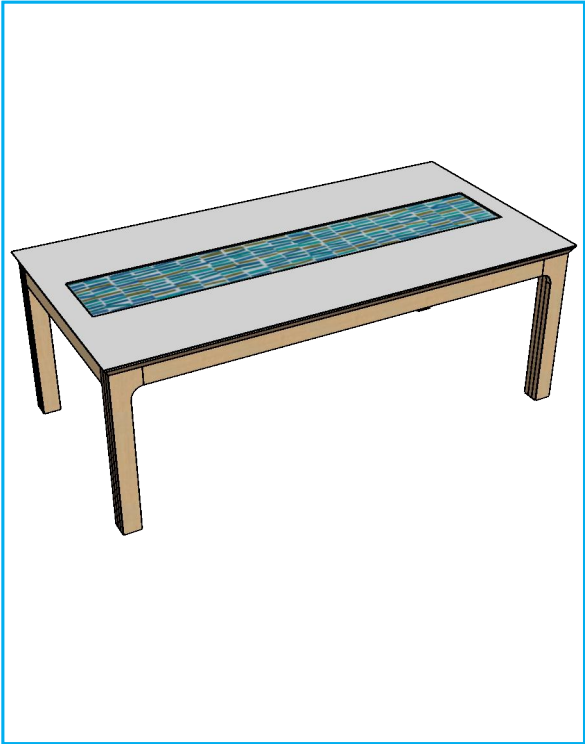


3D view 2

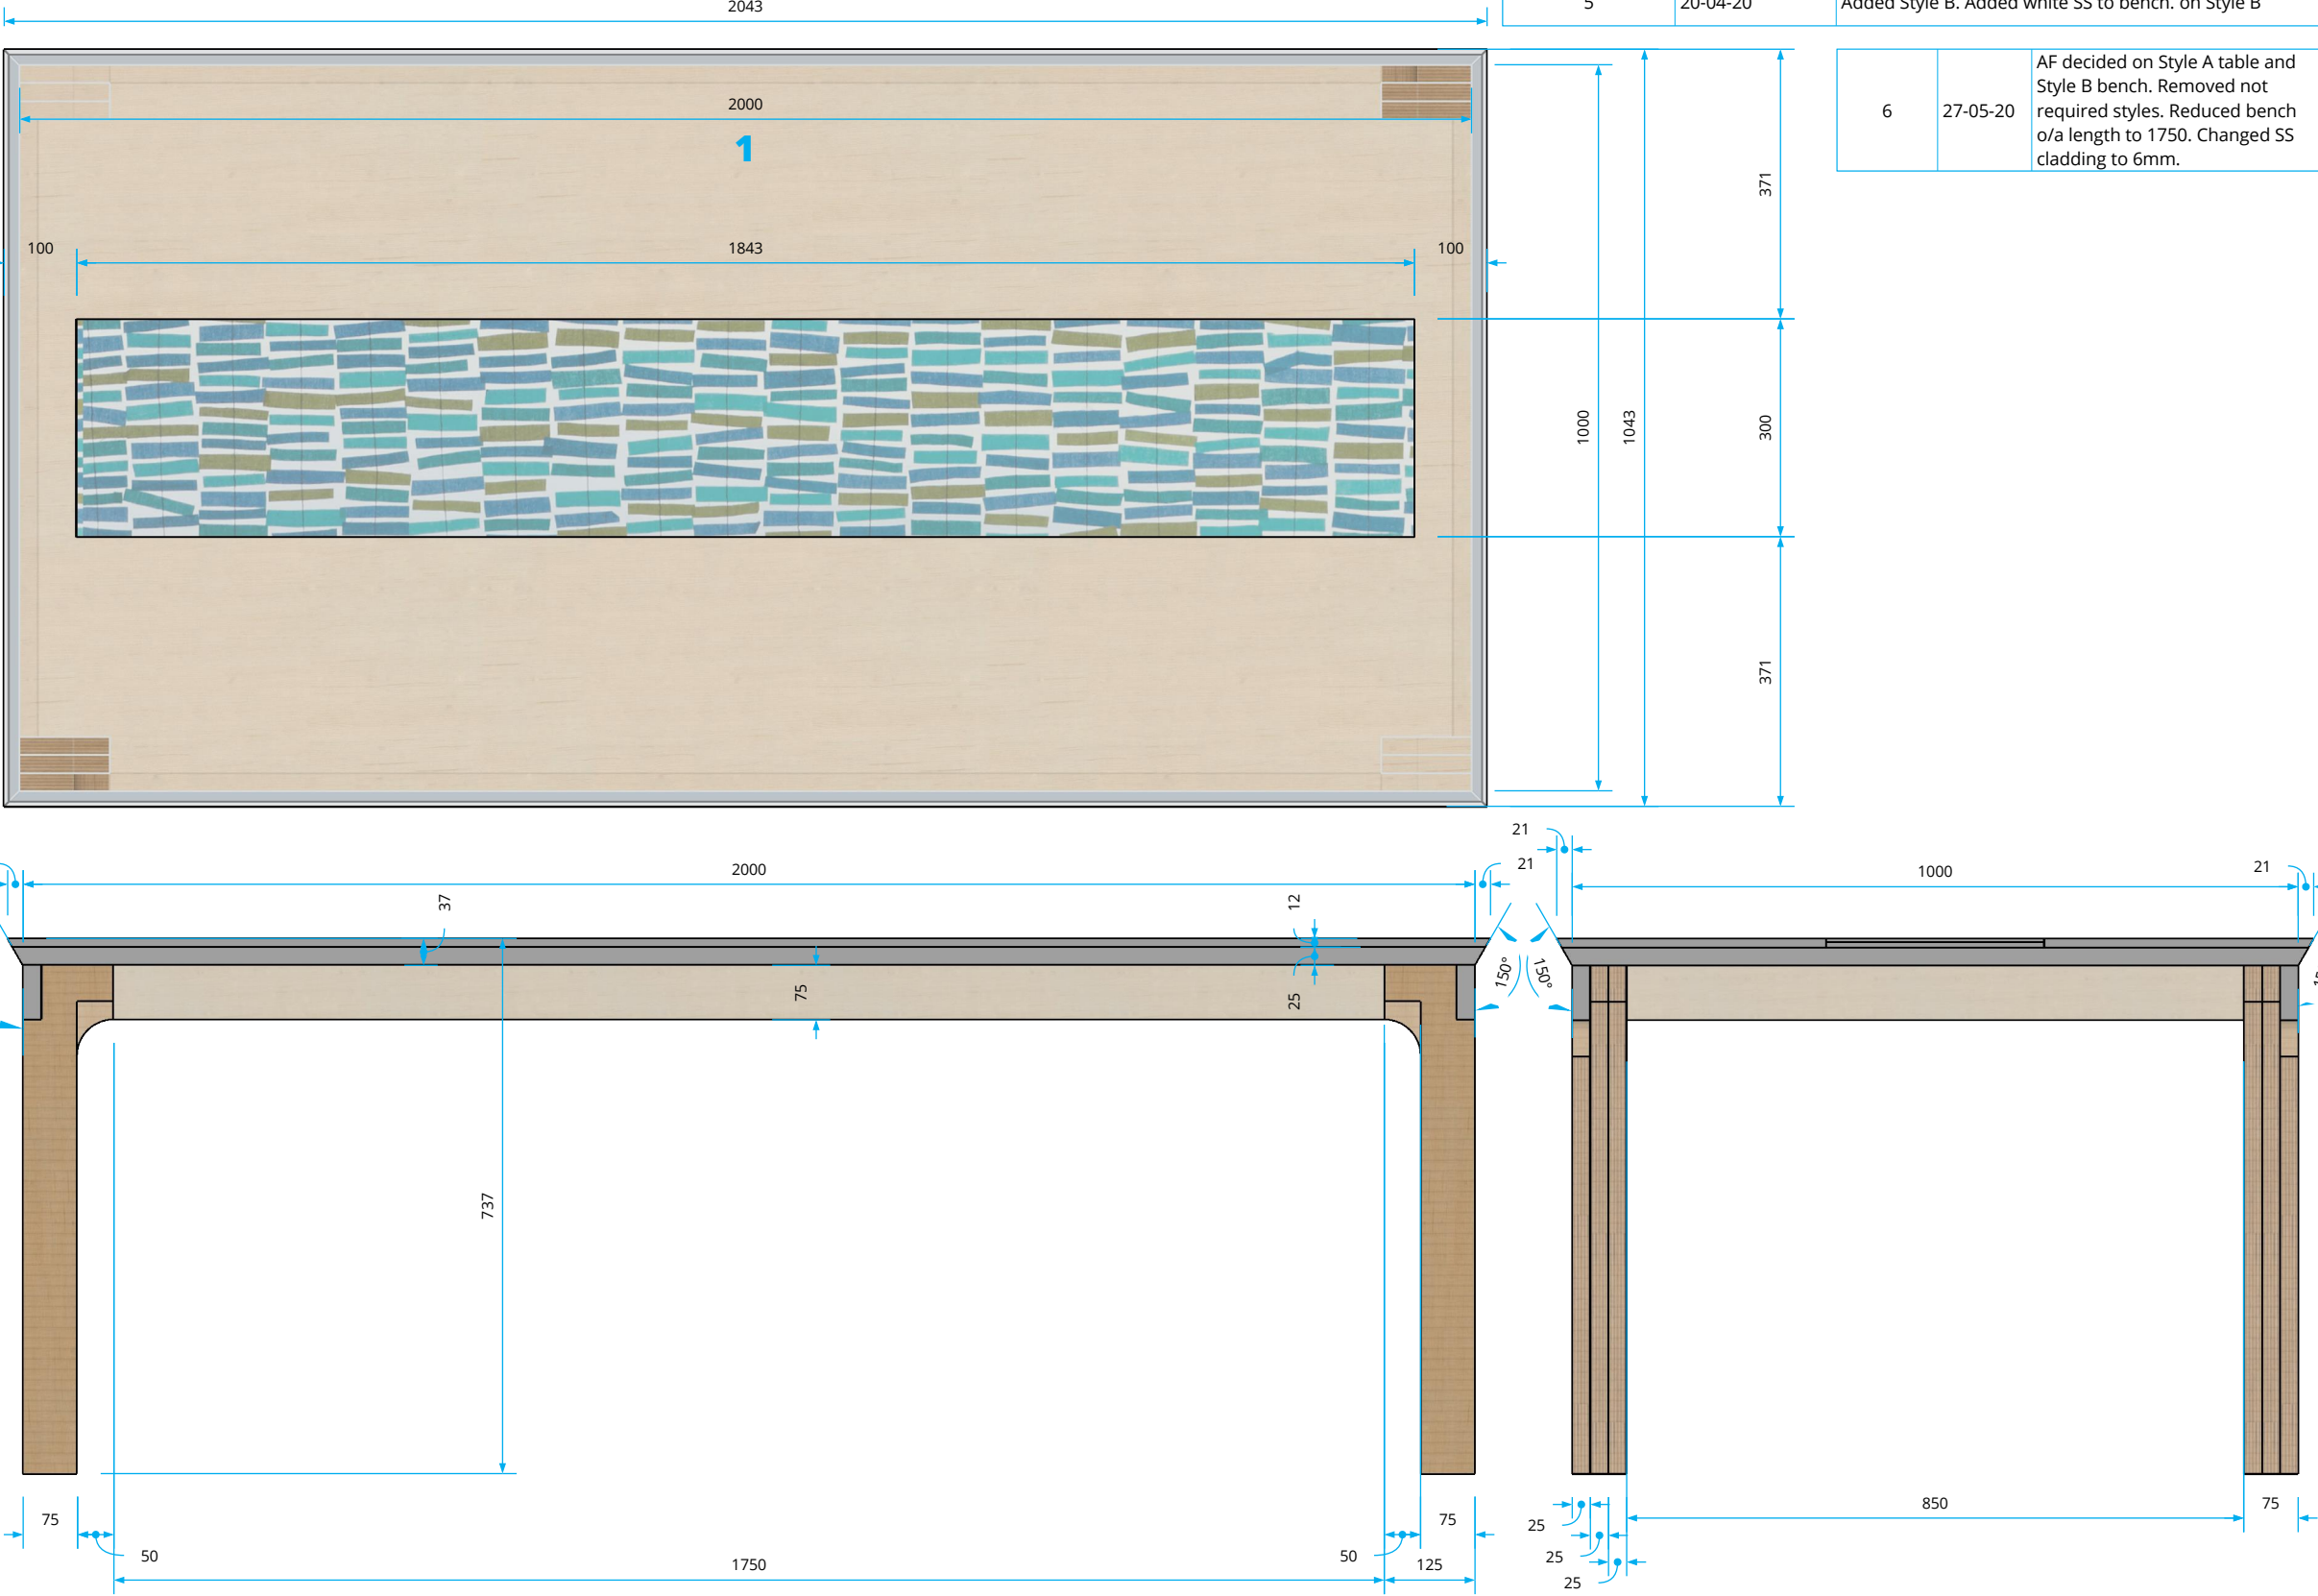

Top-down view of the table and bench with dimensions. The table is 2043W x 1043D x 737H (mm). The bench is 1750W x 429D x 425H (mm). The table has a 25mm Birch Ply frame with a White solid surface top and a 3Form Tribe Seagrass inlay. The bench has a 25mm Birch Ply frame with a White solid surface end panels. The table and bench are shown with their respective dimensions and a 150° angle at the corners.

Drawing / room name:

Living Room Table (Style A)



Medspace  
Solutions

Medspace Solutions Ltd.

Unit 38, Hither Green Industrial Estate,

Clevedon, BS21 6XU

01275 394959

sales@medspacesolutions.co.uk

Drawing no:

AF003

Drawing author:

Steve Cairra

steve.caira@medspacesolutions.co.uk

Checked by:

NOT CHECKED

Issue / version no:

6

Date:

27-05-20

Contact:

Scale:



1:10 @ A3

Sheet no:

1 of 4



Component list & specification							Revision issue history		
Drawing reference:	Part number:	Description	Qty.	Colour requirements:	Notes:		Drawing issue:	Date:	Description of changes:
1	CUSTTAB	25mm Birch Ply Table - 2043W x 1043D x 737H (mm) with 12mm solid surface top on 25mm Ply subframe with decorative inlay	1	Birch ply frame - White solid surface top - 3Form Tribe Seagrass inlay			1	15-04-20	Drawing issued
2	CUSTBEN	25mm Birch Ply Bench - 1750W x 429D x 425H (mm) with 6mm solid surface clad on ends and sides	1	Birch ply frame - White solid surface end panels			2	15-04-20	Changed to 25mm
Room to be cleared prior to installation.							3	15-04-20	Added SS end panels - Added angle to short edges of worktop
Cabinets to be fitted on adjustable feet and a continuous plinth is to be scribed to fit on site.							4	16-04-20	Changed angle to all sides. Removed SS end panels from
End panels to be supplied in oversized and cut to suit on site.									

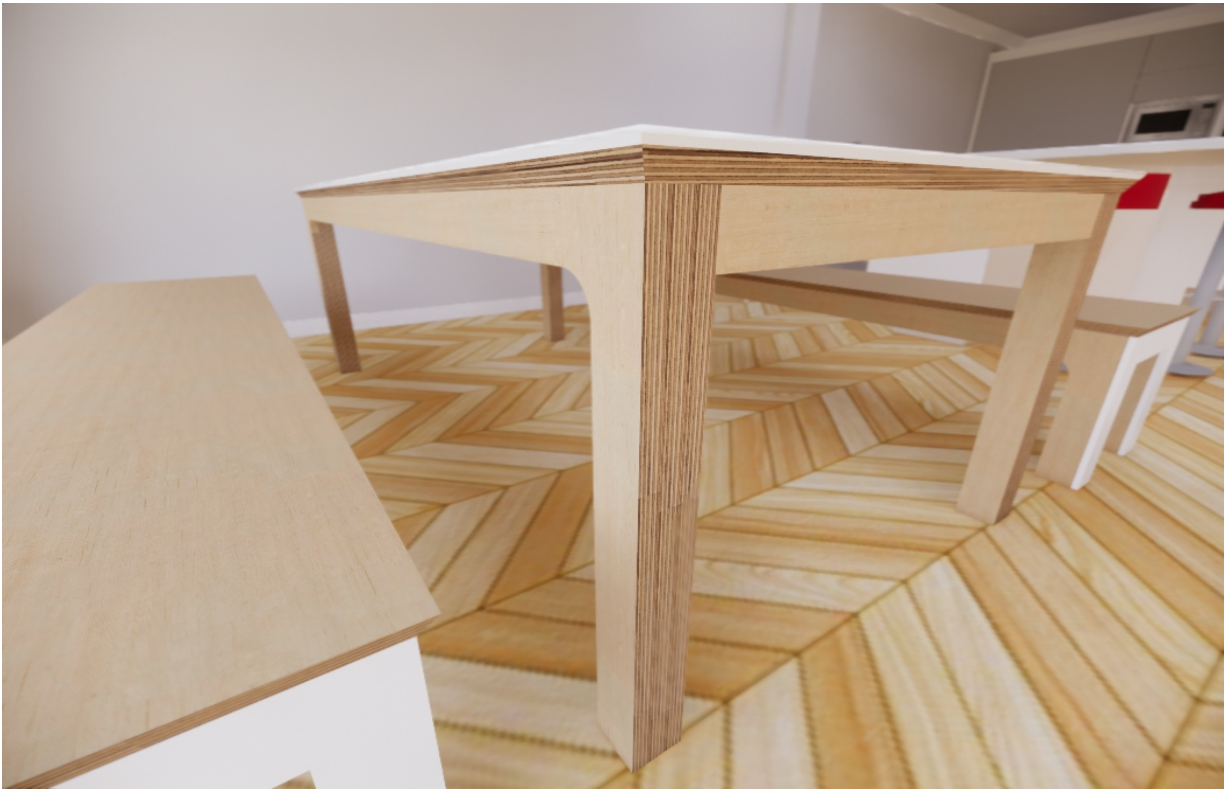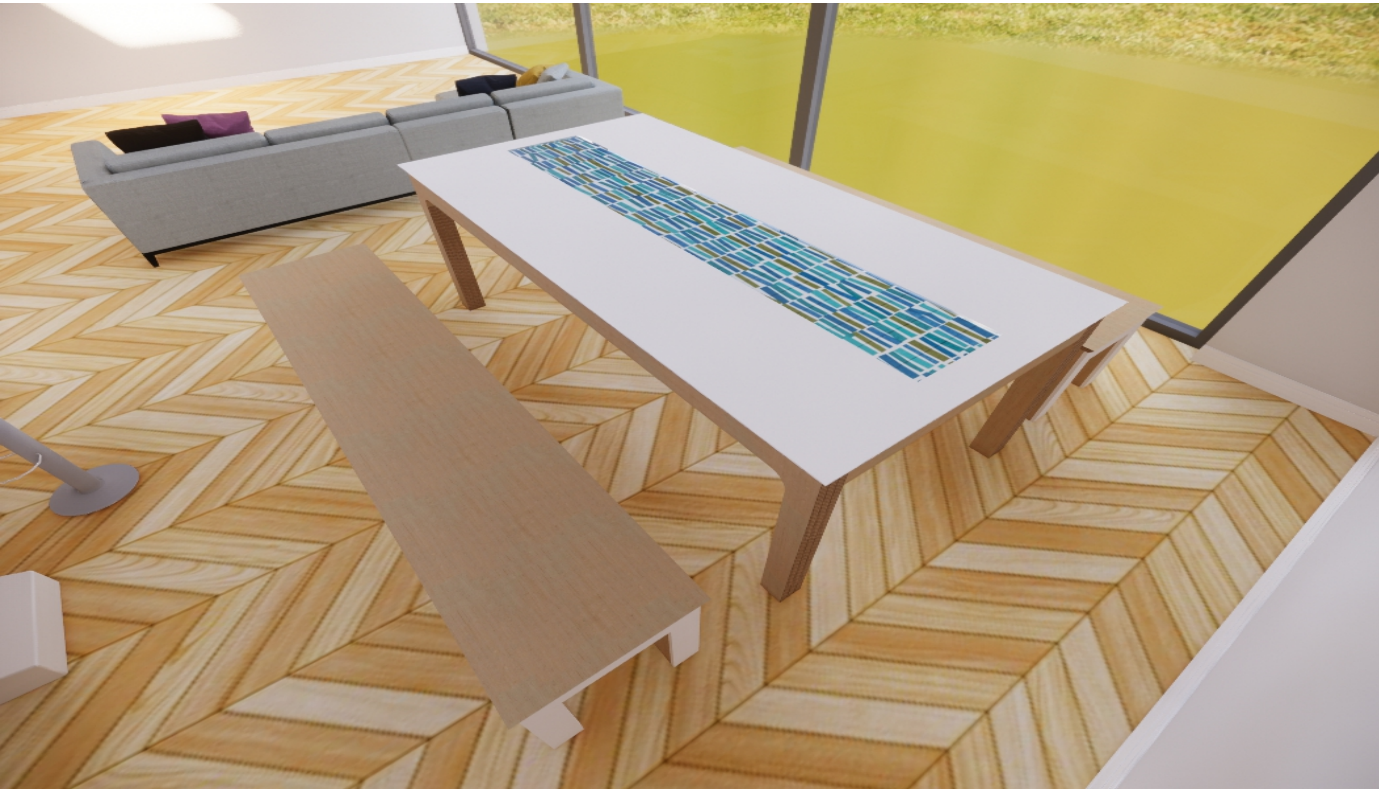


Drawing / room name:		Drawing no:	Issue / version no:	Date:
Living Room Set		AF003	6	27-05-20
Medspace Solutions Ltd. Unit 38, Hither Green Industrial Estate, Clevedon, BS21 6XU 01275 394959 sales@medspacesolutions.co.uk		Drawing author: Steve Caira steve.caira@medspacesolutions.co.uk	Contact:	
Checked by: NOT CHECKED		Scale: 1:10 @ A3	Sheet no: 2 of 4	




Component list & specification					Revision issue history		
Drawing reference:	Part number:	Description	Qty.	Colour requirements:	Notes:		
1	CUSTTAB	25mm Birch Ply Table - 2043W x 1043D x 737H (mm) with 12mm solid surface top on 25mm Ply subframe with decorative inlay	1	Birch ply frame - White solid surface top - 3Form Tribe Seagrass inlay			
2	CUSTBEN	25mm Birch Ply Bench - 1750W x 429D x 425H (mm) with 6mm solid surface clad on ends and sides	1	Birch ply frame - White solid surface end panels			
Room to be cleared prior to installation.					Cabinets to be fitted on adjustable feet and a continuous plinth is to be scribed to fit on site.		
					End panels to be supplied in oversized and cut to suit on site.		


Drawing issue:	Date:	Description of changes:
1	15-04-20	Drawing issued
2	15-04-20	Changed to 25mm
3	15-04-20	Added SS end panels - Added angle to short edges of worktop
4	16-04-20	Changed angle to all sides. Removed SS end panels from table. Added bench drawing
5	20-04-20	Added Style B. Added white SS to bench. on Style B

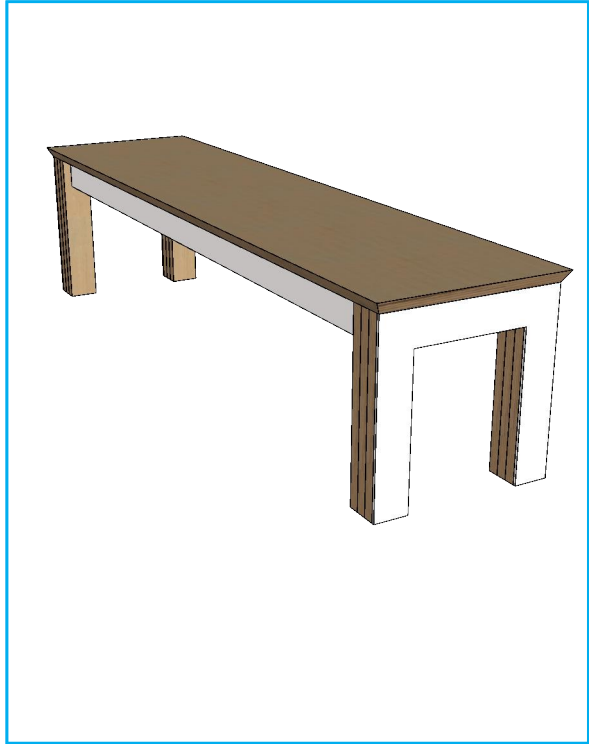

3D view 1

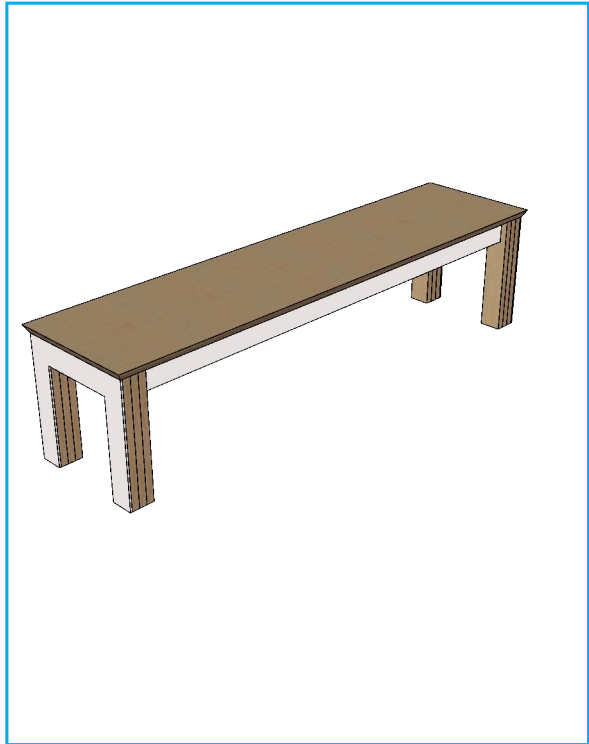

3D view 2

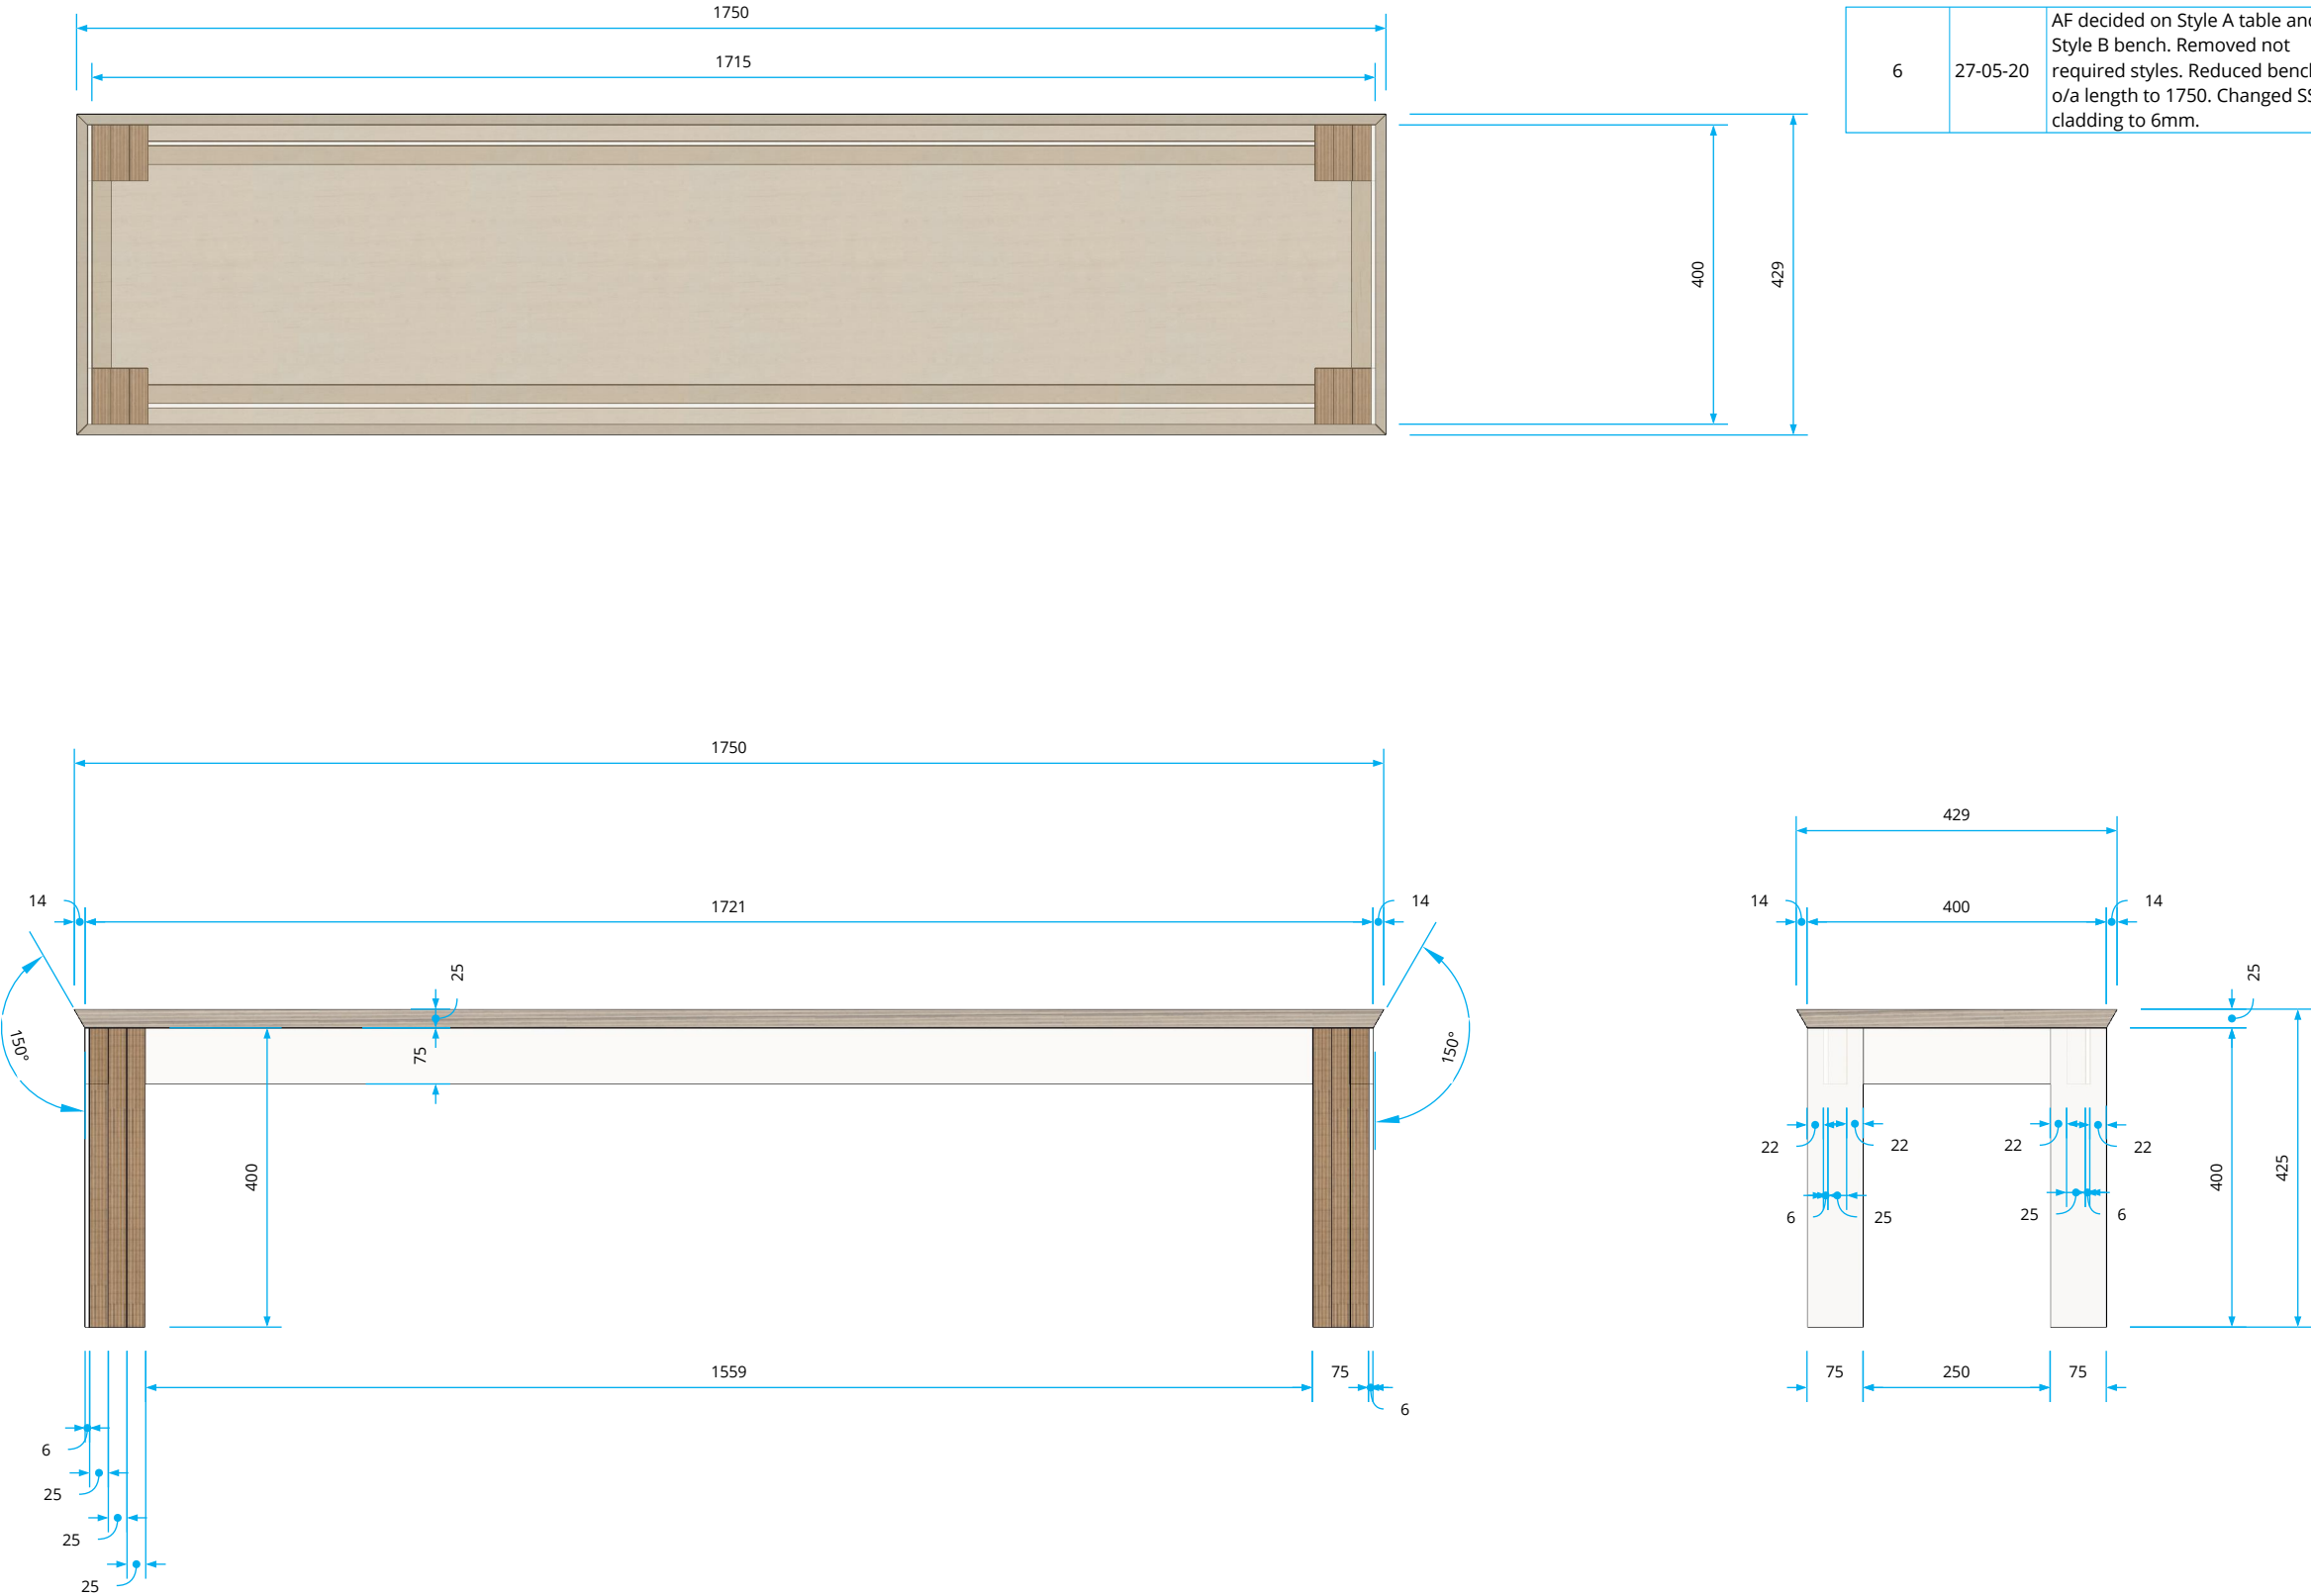

Drawing / room name:		Drawing no:	Issue / version no:	Date:
Living Room Bench (Style B)		AF003	6	27-05-20
Medspace Solutions Ltd. Unit 38, Hither Green Industrial Estate, Clevedon, BS21 6XU 01275 394959 sales@medspacesolutions.co.uk		Drawing author: Steve Caira steve.caira@medspacesolutions.co.uk	Contact:	
Checked by: NOT CHECKED		Scale: 1:10 @ A3	Sheet no: 3 of 4	





Room to be cleared prior to installation.

Cabinets to be fitted on adjustable feet and a continuous plinth is to be scribed to fit on site.

End panels to be supplied in oversized and cut to suit on site.

6	27-05-20	AF decided on Style A table and Style B bench. Removed not required styles. Reduced bench o/a length to 1750. Changed SS cladding to 6mm.
---	----------	---

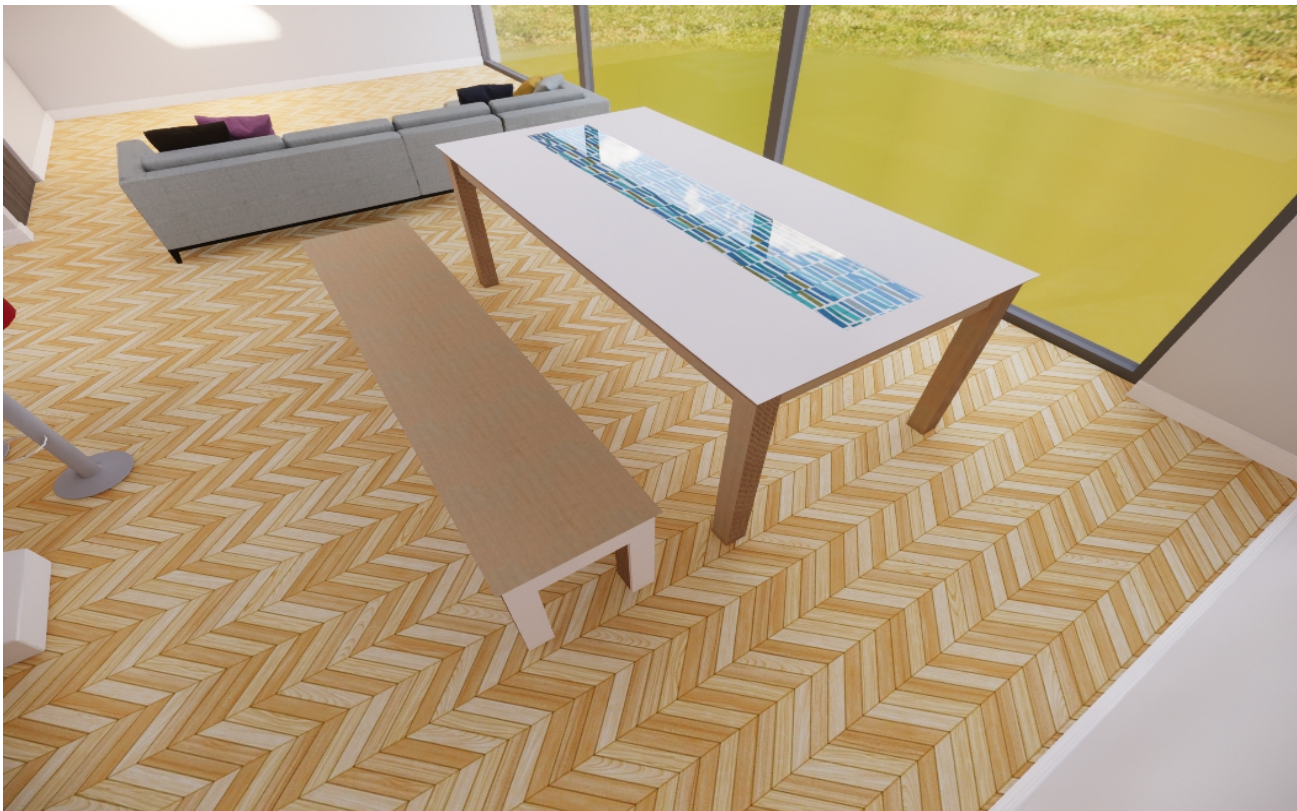

Drawing / room name:  <h1>Living Room Set</h1>		Drawing no:  <h1>AF003</h1>		Issue / version no:  <h1>6</h1>	Date:  <h1>27-05-20</h1>
 <div> <p><b>Medspace Solutions Ltd.</b></p> <p>Unit 38, Hither Green Industrial Estate, Clevedon, BS21 6XU</p> <p><b>01275 394959</b></p> <p>sales@medspacesolutions.co.uk</p> </div>		Drawing author: <b>Steve Caira</b> steve.caira@medspacesolutions.co.uk		Contact:	
		Checked by:  <b>NOT CHECKED</b>		Scale:  <b>1:10 @ A3</b>	Sheet no:  <b>4 of 4</b>