
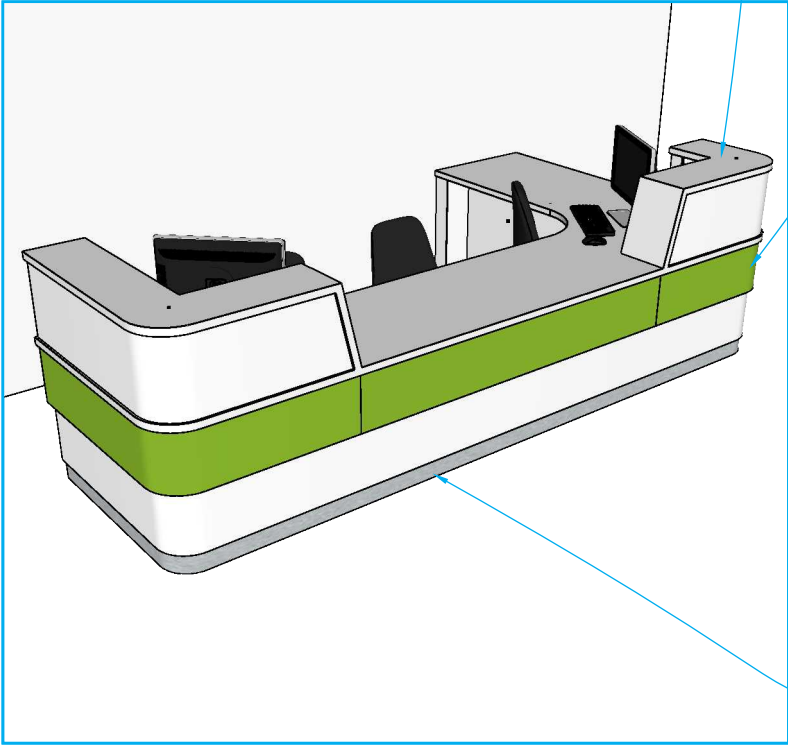



Component list & specification					
Drawing reference:	Part number:	Description	Qty.	Colour requirements:	Notes:
1	DESK	Bespoke solid surface / laminate Reception desk - C-shaped - 4000W x 1200D x 780/1200H (mm) - 18/25mm MDF internal framework	1	See below	Steel framework and cantilever leg 4 no. cable management ports
Room to be cleared prior to installation. Cabinets to be fitted on adjustable feet and a continuous plinth is to be scribed to fit on site. End panels to be supplied in oversized and cut to suit on site.					

Revision issue history		
Drawing issue:	Date:	Description of changes:
1	18-03-21	Drawing issued
2	22-03-21	Changed height to 750 from 780
3	08-07-21	Extended RHS to wall and added DDA area


Drawing approval	
Architect sign off:	
Customer sign off:	

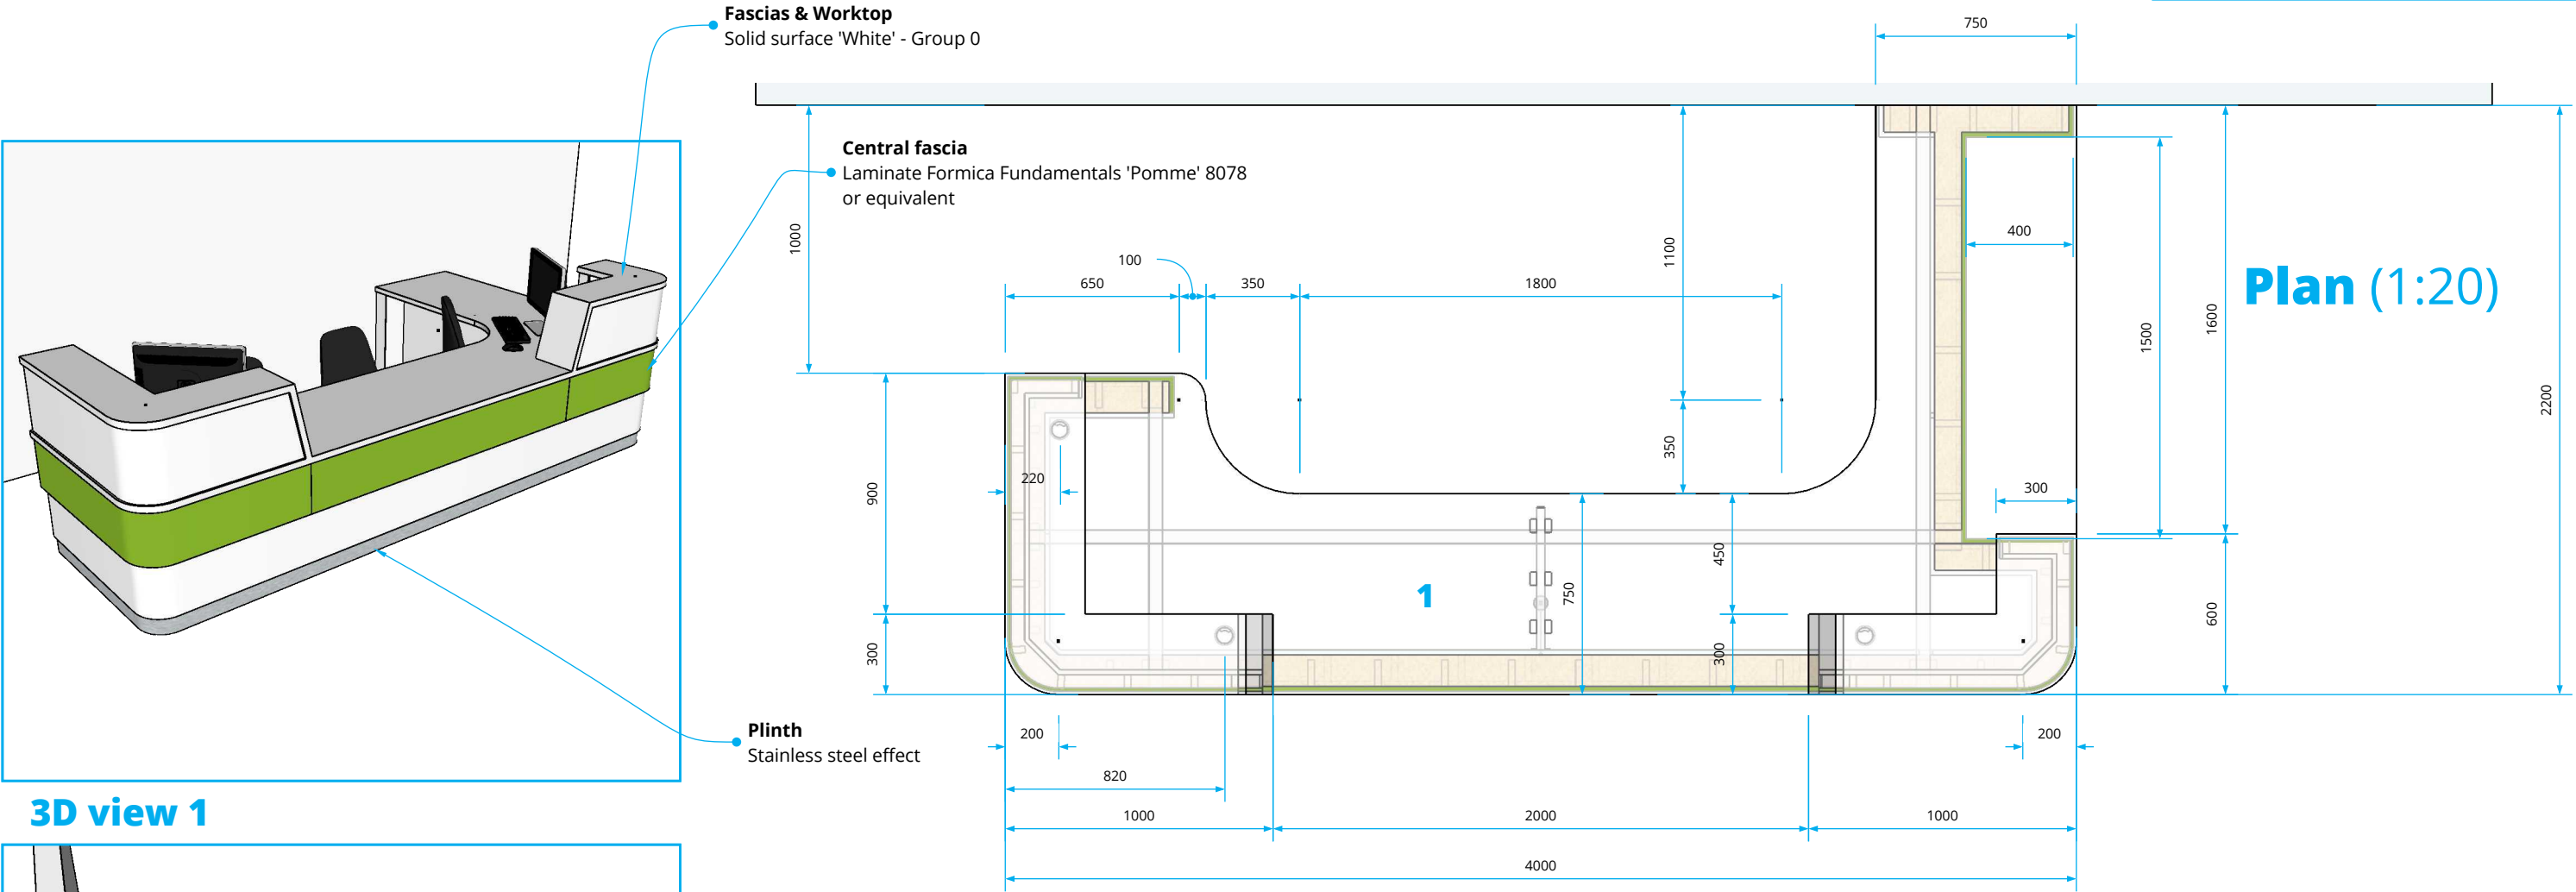

3D view 1

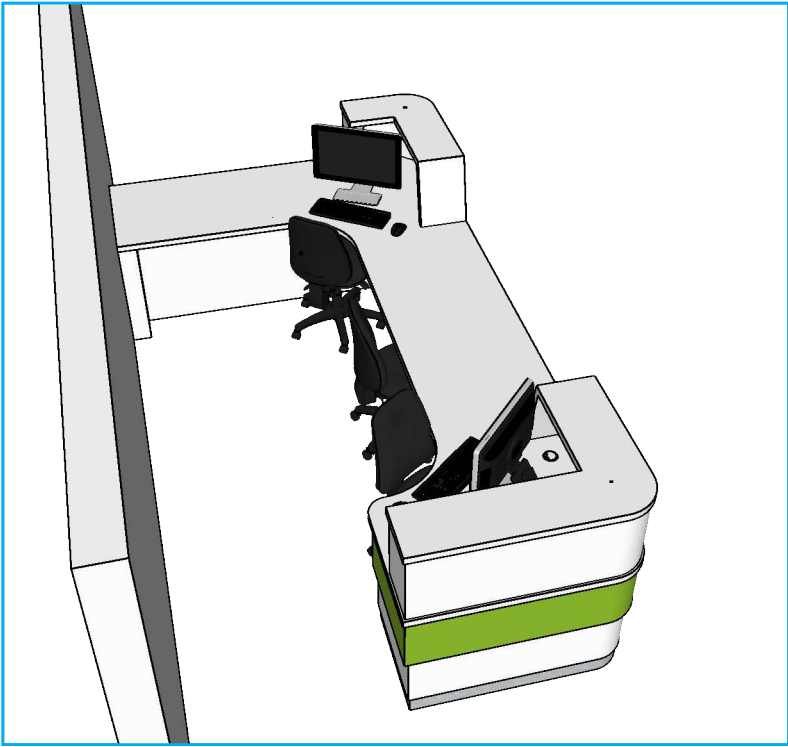

3D view 2

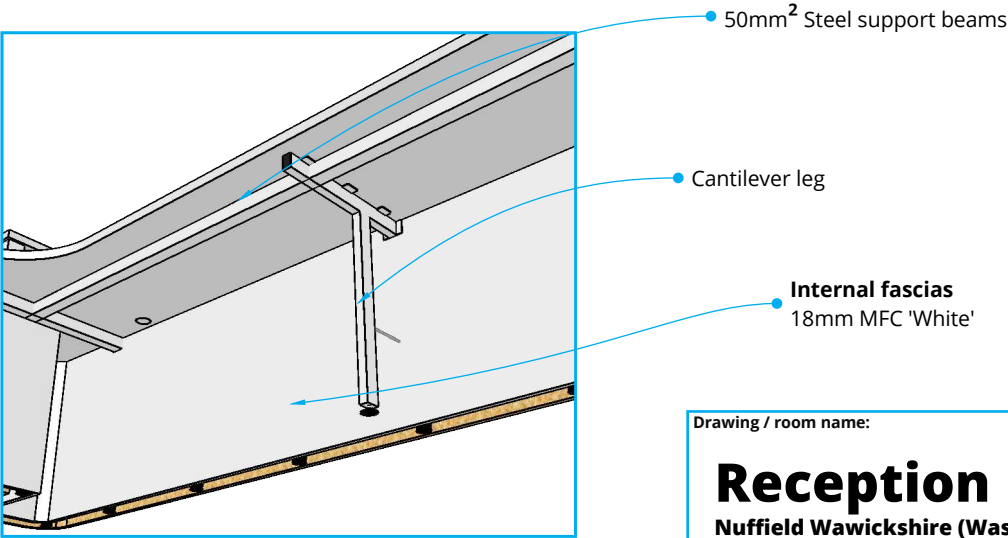

Drawing / room name:	Drawing no:	Issue / version no:	Date:
Reception Desk Nuffield Wawickshire (Was MS05376-01)	MS07076-01	3	08-07-21
Drawing author: Steve Caira steve.caira@medspacesolutions.co.uk		Contact:	
Checked by: NOT CHECKED		Scale:	Sheet no:
		1:20 @ A3	1 of 5





Medspace Solutions Ltd.
Unit 38, Hither Green Industrial Estate,
Clevedon, BS21 6XU
01275 394959
sales@medspacesolutions.co.uk

Component list & specification					
Drawing reference:	Part number:	Description	Qty.	Colour requirements:	Notes:
1	DESK	Bespoke solid surface / laminate Reception desk - C-shaped - 4000W x 1200D x 780/1200H (mm) - 18/25mm MDF internal framework	1	See below	Steel framework and cantilever leg 4 no. cable management ports
Room to be cleared prior to installation. Cabinets to be fitted on adjustable feet and a continuous plinth is to be scribed to fit on site. End panels to be supplied in oversized and cut to suit on site.					

Revision issue history		
Drawing issue:	Date:	Description of changes:
1	18-03-21	Drawing issued
2	22-03-21	Changed height to 750 from 780
3	08-07-21	Extended RHS to wall and added DDA area

Elevation 1 (1:20)

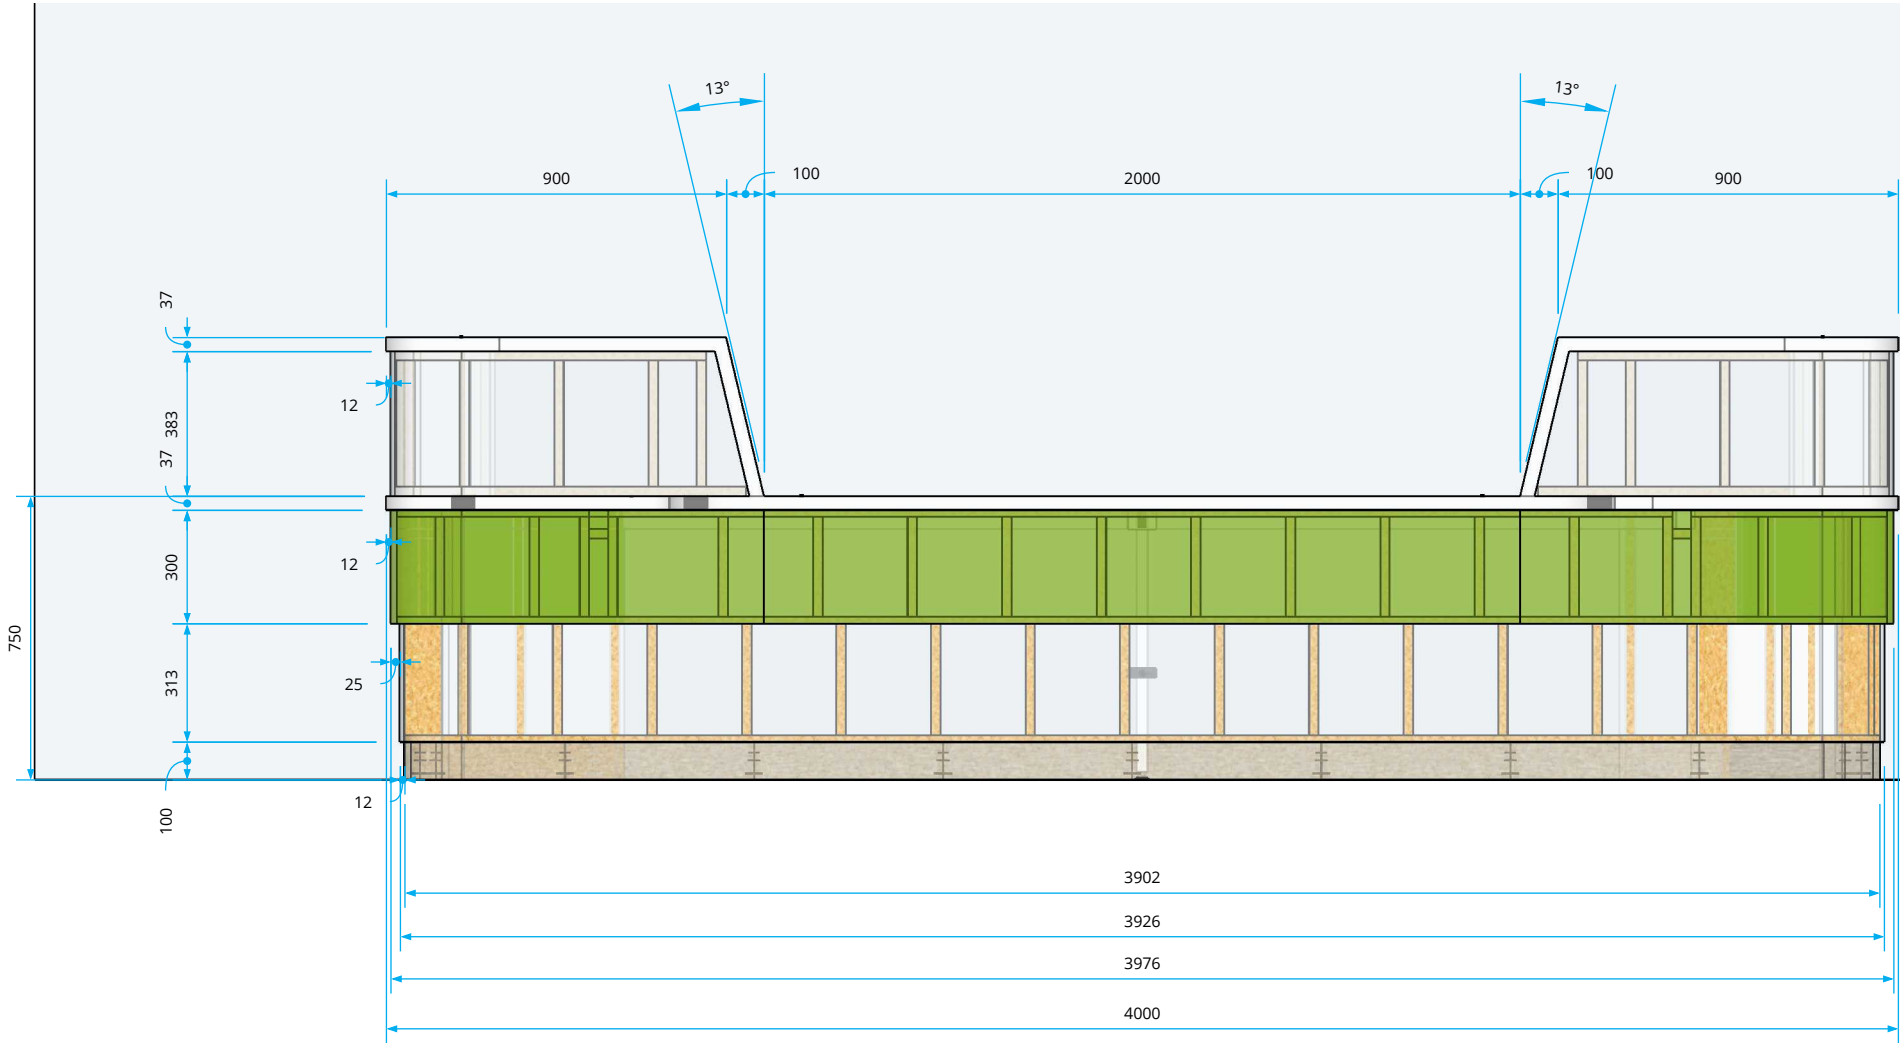
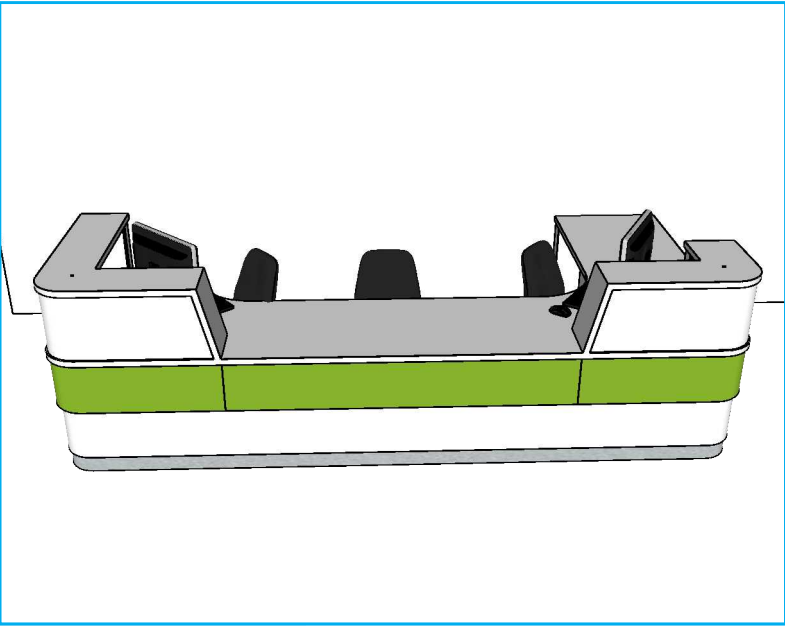


Drawing / room name:		Drawing no:	Issue / version no:	Date:
Reception Desk Nuffield Wawickshire (Was MS05376-01)		MS07076-01	3	08-07-21
Medspace Solutions Ltd. Unit 38, Hither Green Industrial Estate, Clevedon, BS21 6XU 01275 394959 sales@medspacesolutions.co.uk		Drawing author: Steve Caira steve.caira@medspacesolutions.co.uk	Contact:	
Checked by: NOT CHECKED		Scale: 1:20 @ A3	Sheet no: 2 of 5	

Component list & specification					
Drawing reference:	Part number:	Description	Qty.	Colour requirements:	Notes:
1	DESK	Bespoke solid surface / laminate Reception desk - C-shaped - 4000W x 1200D x 780/1200H (mm) - 18/25mm MDF internal framework	1	See below	Steel framework and cantilever leg 4 no. cable management ports
Room to be cleared prior to installation. Cabinets to be fitted on adjustable feet and a continuous plinth is to be scribed to fit on site. End panels to be supplied in oversized and cut to suit on site.					

Revision issue history		
Drawing issue:	Date:	Description of changes:
1	18-03-21	Drawing issued
2	22-03-21	Changed height to 750 from 780
3	08-07-21	Extended RHS to wall and added DDA area


Elevation 2 (1:20)

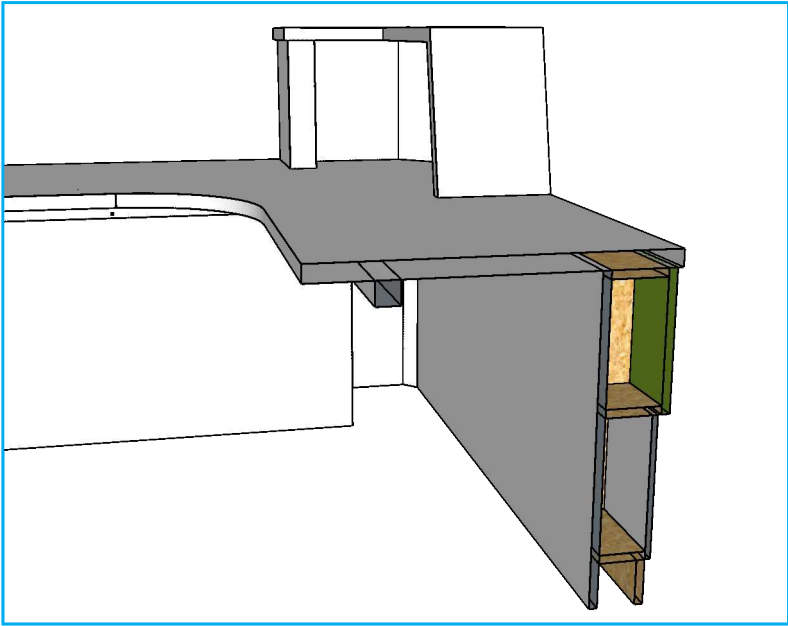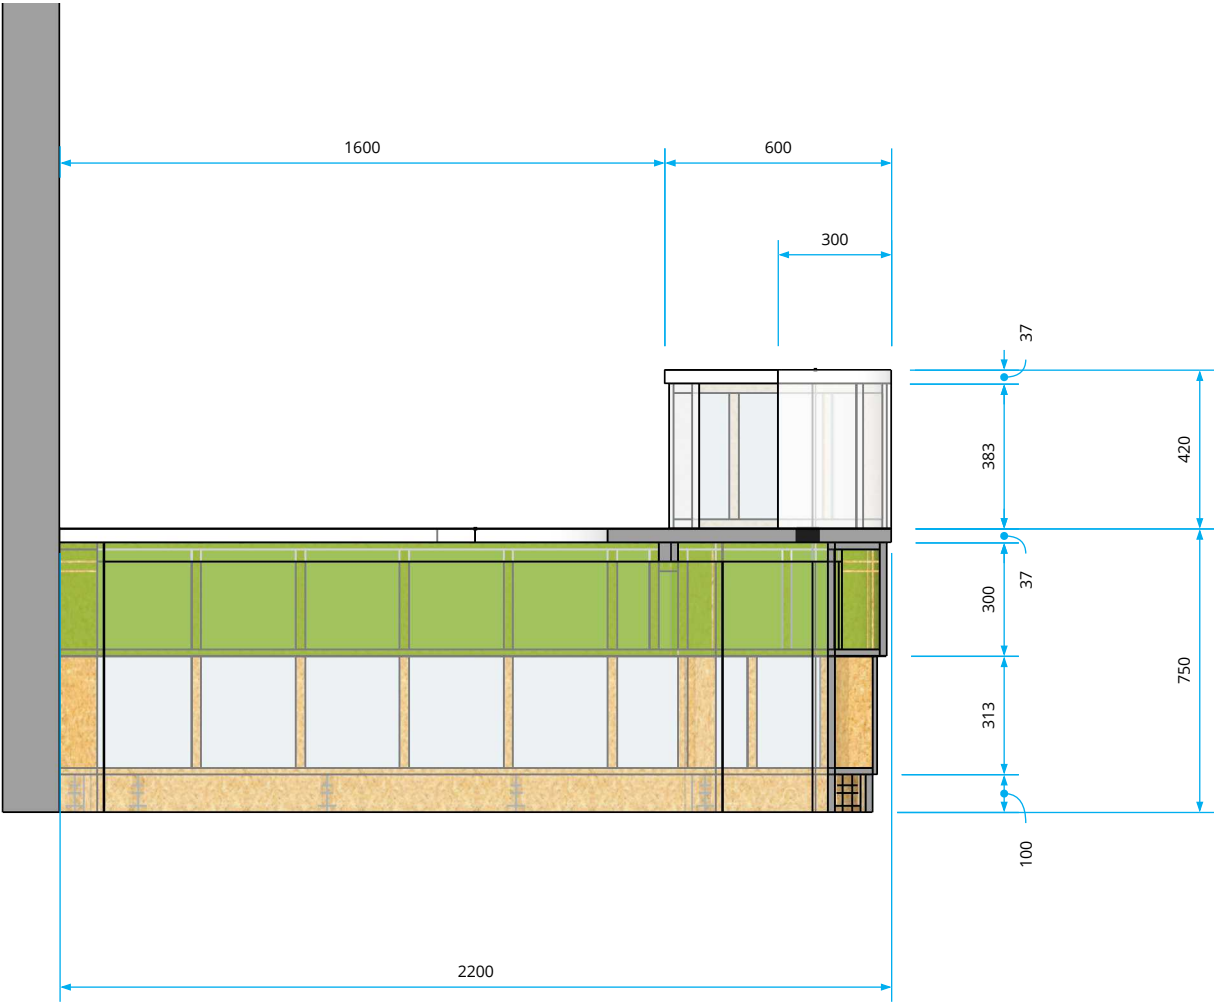

Drawing / room name:		Drawing no:	Issue / version no:	Date:
Reception Desk Nuffield Wawickshire (Was MS05376-01)		MS07076-01	3	08-07-21
Drawing author: Steve Caira steve.caira@medspacesolutions.co.uk		Contact:		
Checked by: NOT CHECKED		Scale:	Sheet no:	
		1:20 @ A3	3 of 5	

Revision issue history		
Drawing issue:	Date:	Description of changes:
1	18-03-21	Drawing issued
2	22-03-21	Changed height to 750 from 780
3	08-07-21	Extended RHS to wall and added DDA area


A 3D perspective view of a U-shaped desk. The desk is light gray with a curved front edge. A horizontal band of green is visible on the front-facing side of the right-hand section. The desk has a small rectangular cutout on the top surface of the right-hand section. The left-hand section is a straight bar extending from the main U-shape. The desk is shown against a white background.

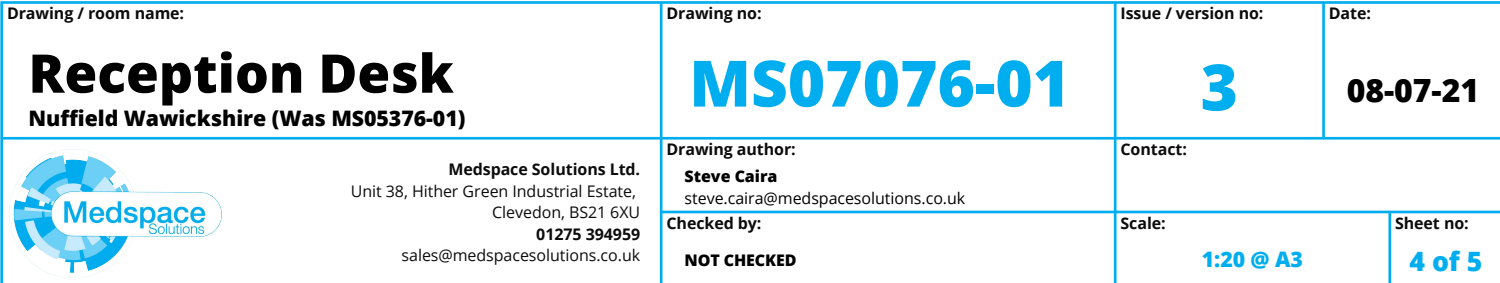

Component list & specification					
Drawing reference:	Part number:	Description	Qty.	Colour requirements:	Notes:
1	DESK	Bespoke solid surface / laminate Reception desk - C-shaped - 4000W x 1200D x 780/1200H (mm) - 18/25mm MDF internal framework	1	See below	Steel framework and cantilever leg 4 no. cable management ports
Room to be cleared prior to installation. Cabinets to be fitted on adjustable feet and a continuous plinth is to be scribed to fit on site. End panels to be supplied in oversized and cut to suit on site.					

Revision issue history		
Drawing issue:	Date:	Description of changes:
1	18-03-21	Drawing issued
2	22-03-21	Changed height to 750 from 780
3	08-07-21	Extended RHS to wall and added DDA area



Drawing / room name:		Drawing no:	Issue / version no:	Date:	
Reception Desk Nuffield Wawickshire (Was MS05376-01)		MS07076-01	3	08-07-21	
 <div>Medspace Solutions Ltd. Unit 38, Hither Green Industrial Estate, Clevedon, BS21 6XU 01275 394959 sales@medspacesolutions.co.uk</div>		Drawing author: Steve Caira steve.caira@medspacesolutions.co.uk		Contact:	
		Checked by: NOT CHECKED		Scale: 1:20 @ A3	Sheet no: 5 of 5